


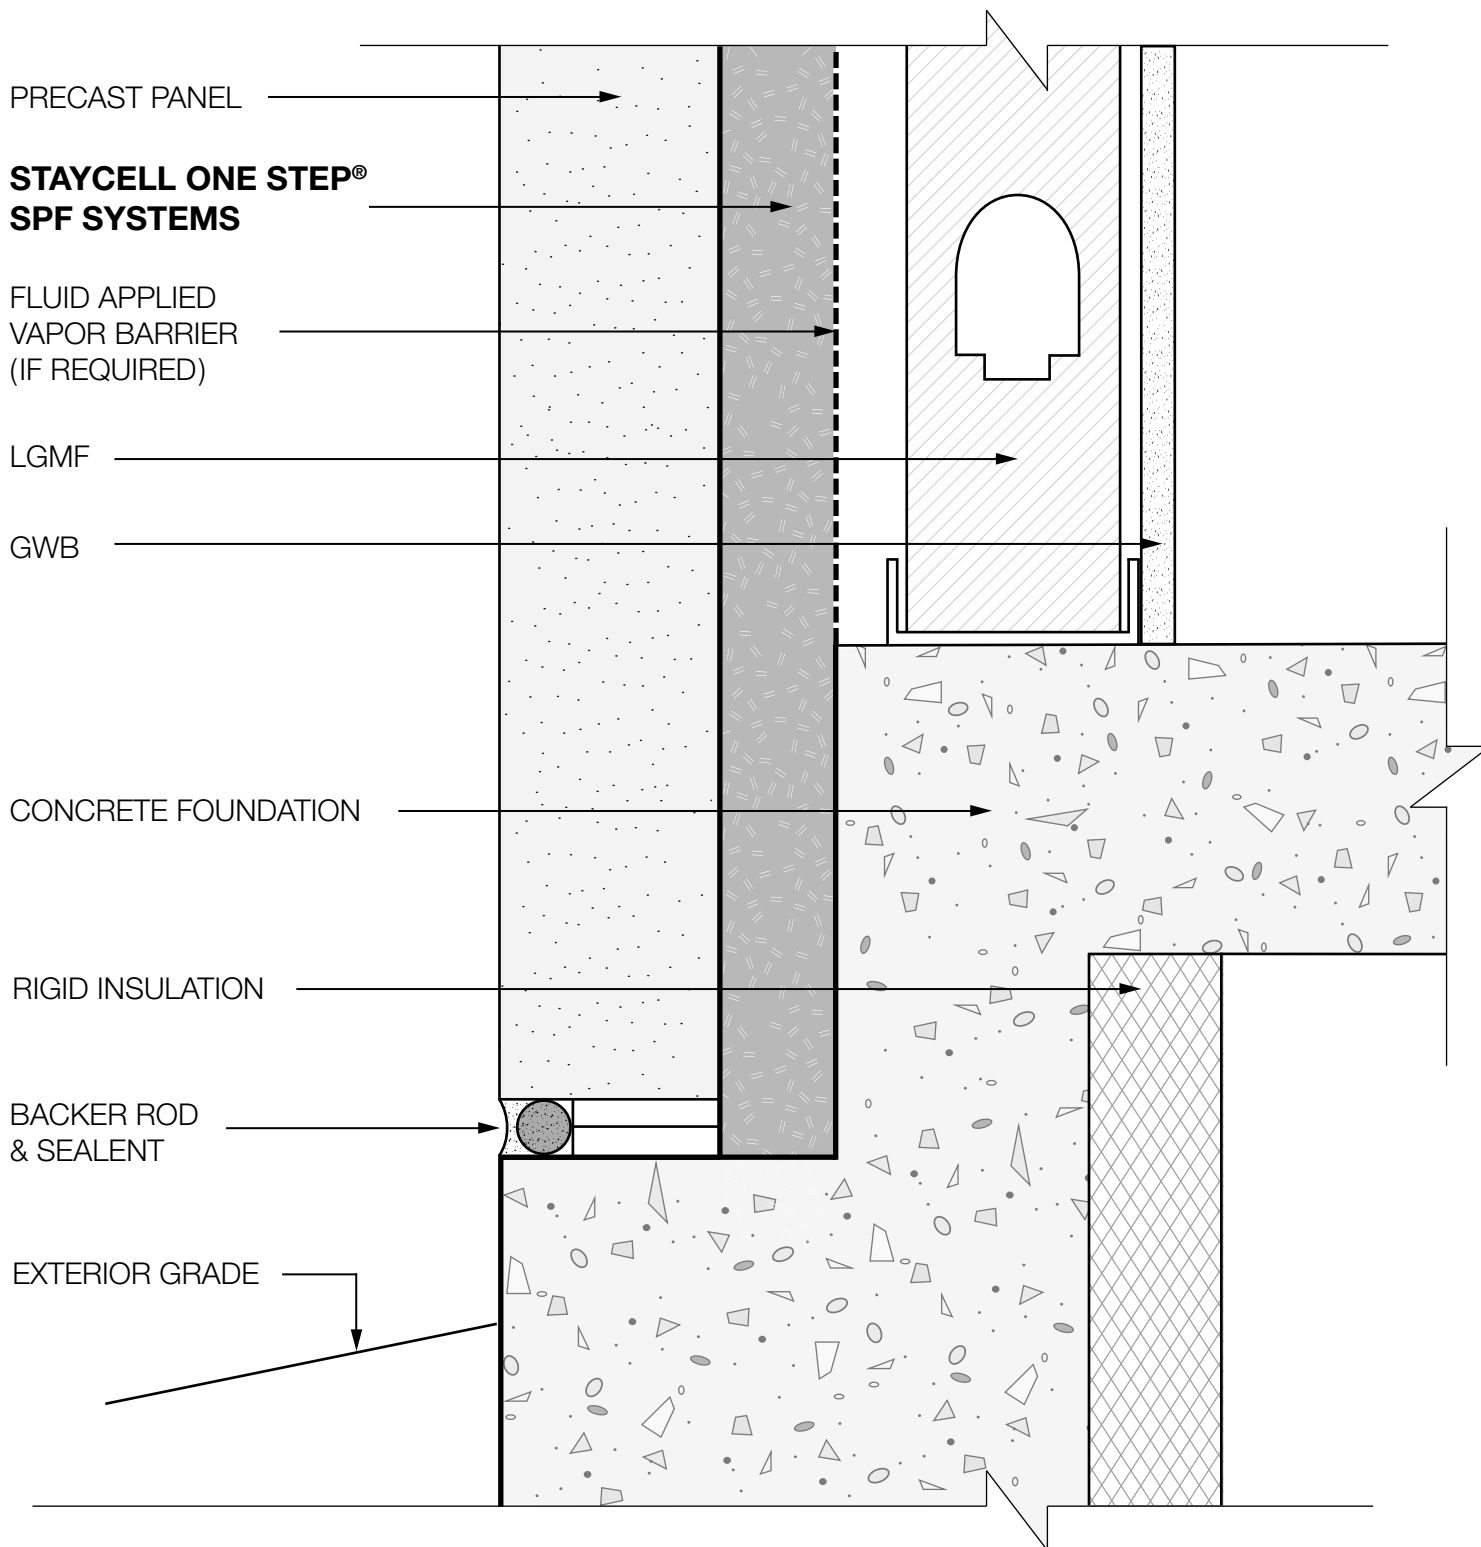


**STAYCELL ONE STEP®
SPF SYSTEMS**
PRECAST PANEL WALL BASE 1

SKETCH NO.
PC-01

7819 Broadview Road • Cleveland, OH 44131
1.800.522.4522 • 216.642.1200
www.stayflex.com

DATE:
01-01-14

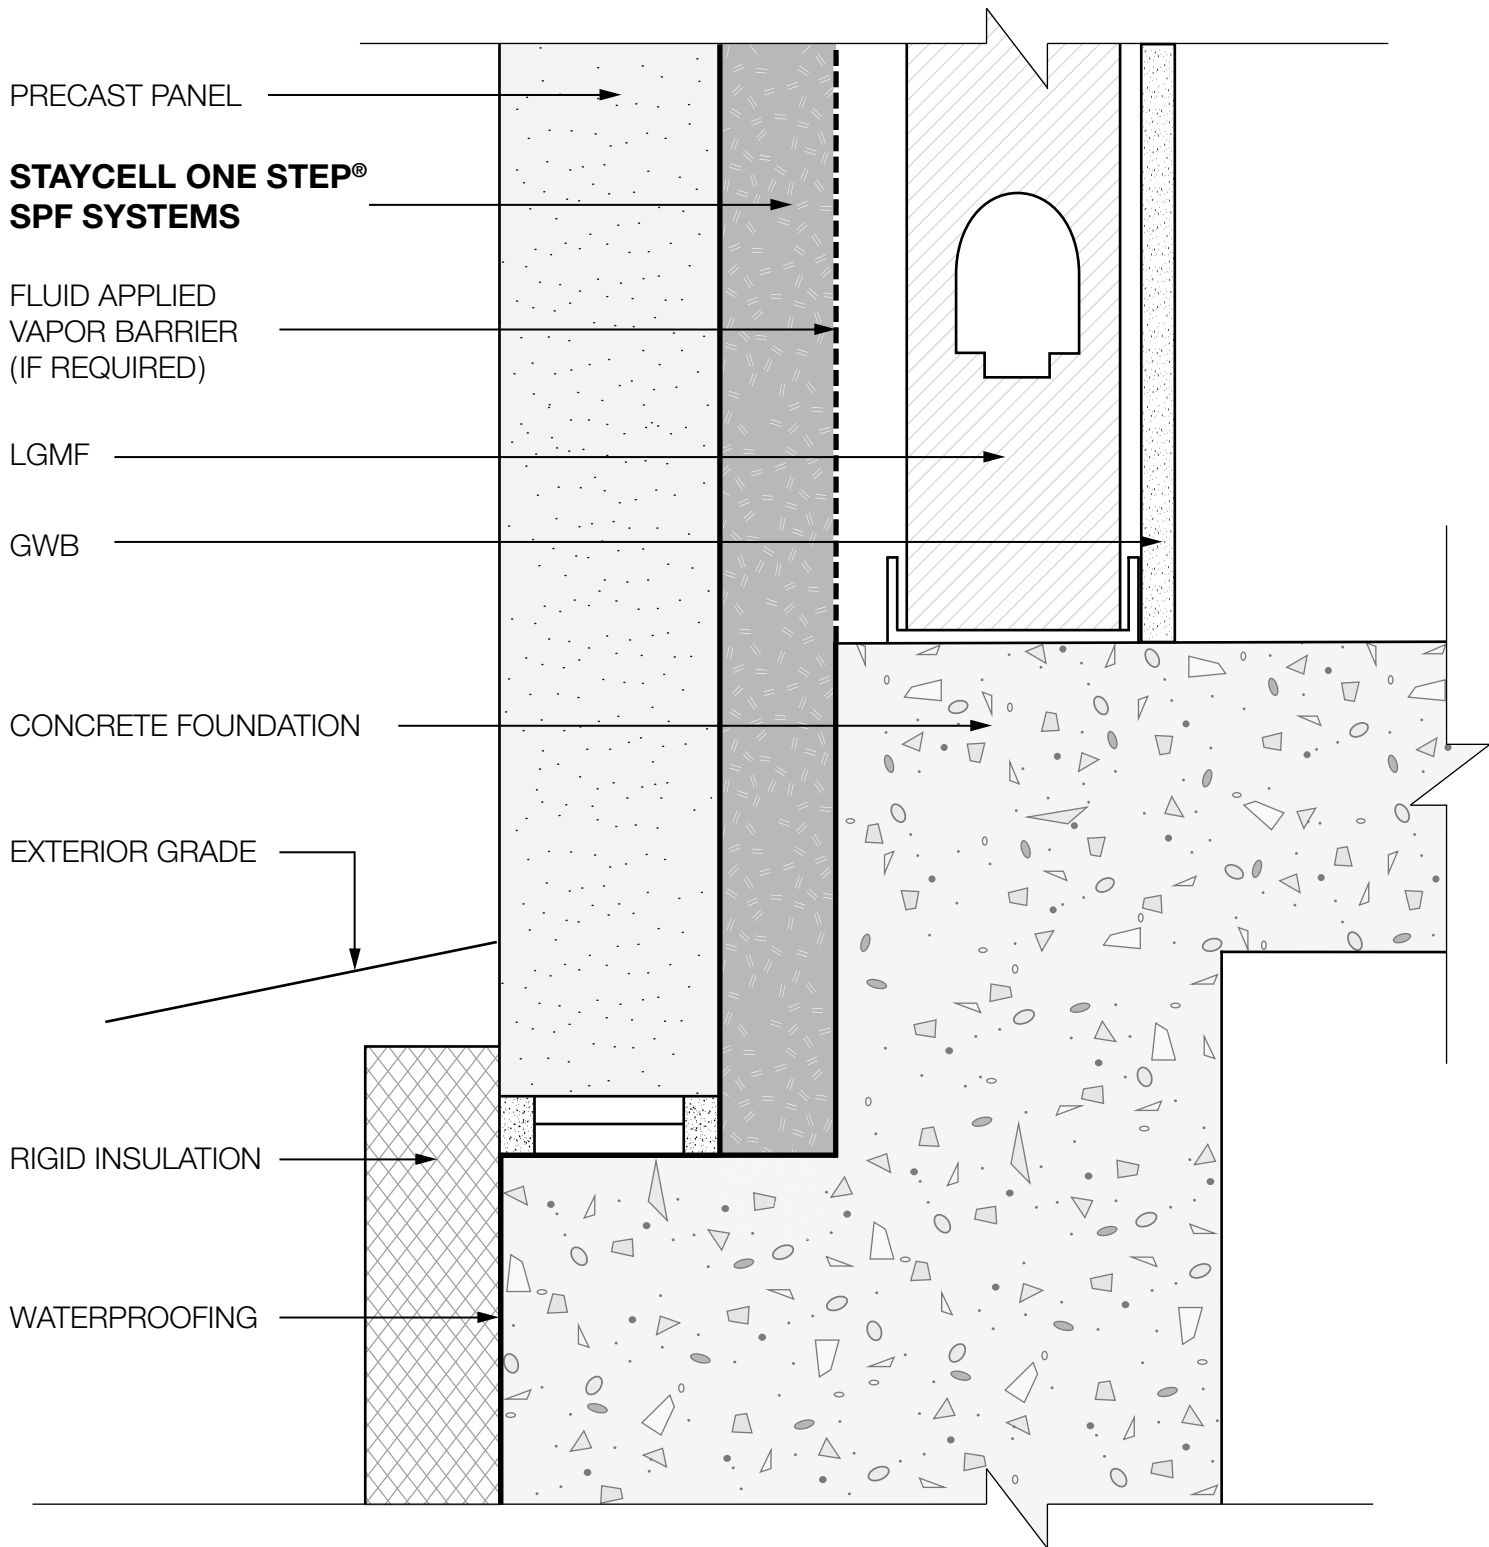


**STAYCELL ONE STEP®
SPF SYSTEMS**
PRECAST PANEL WALL BASE 2

SKETCH NO.
PC-02

7819 Broadview Road • Cleveland, OH 44131
1.800.522.4522 • 216.642.1200
www.stayflex.com

DATE:
01-01-14

PSI
PREFERRED SOLUTIONS, INC.

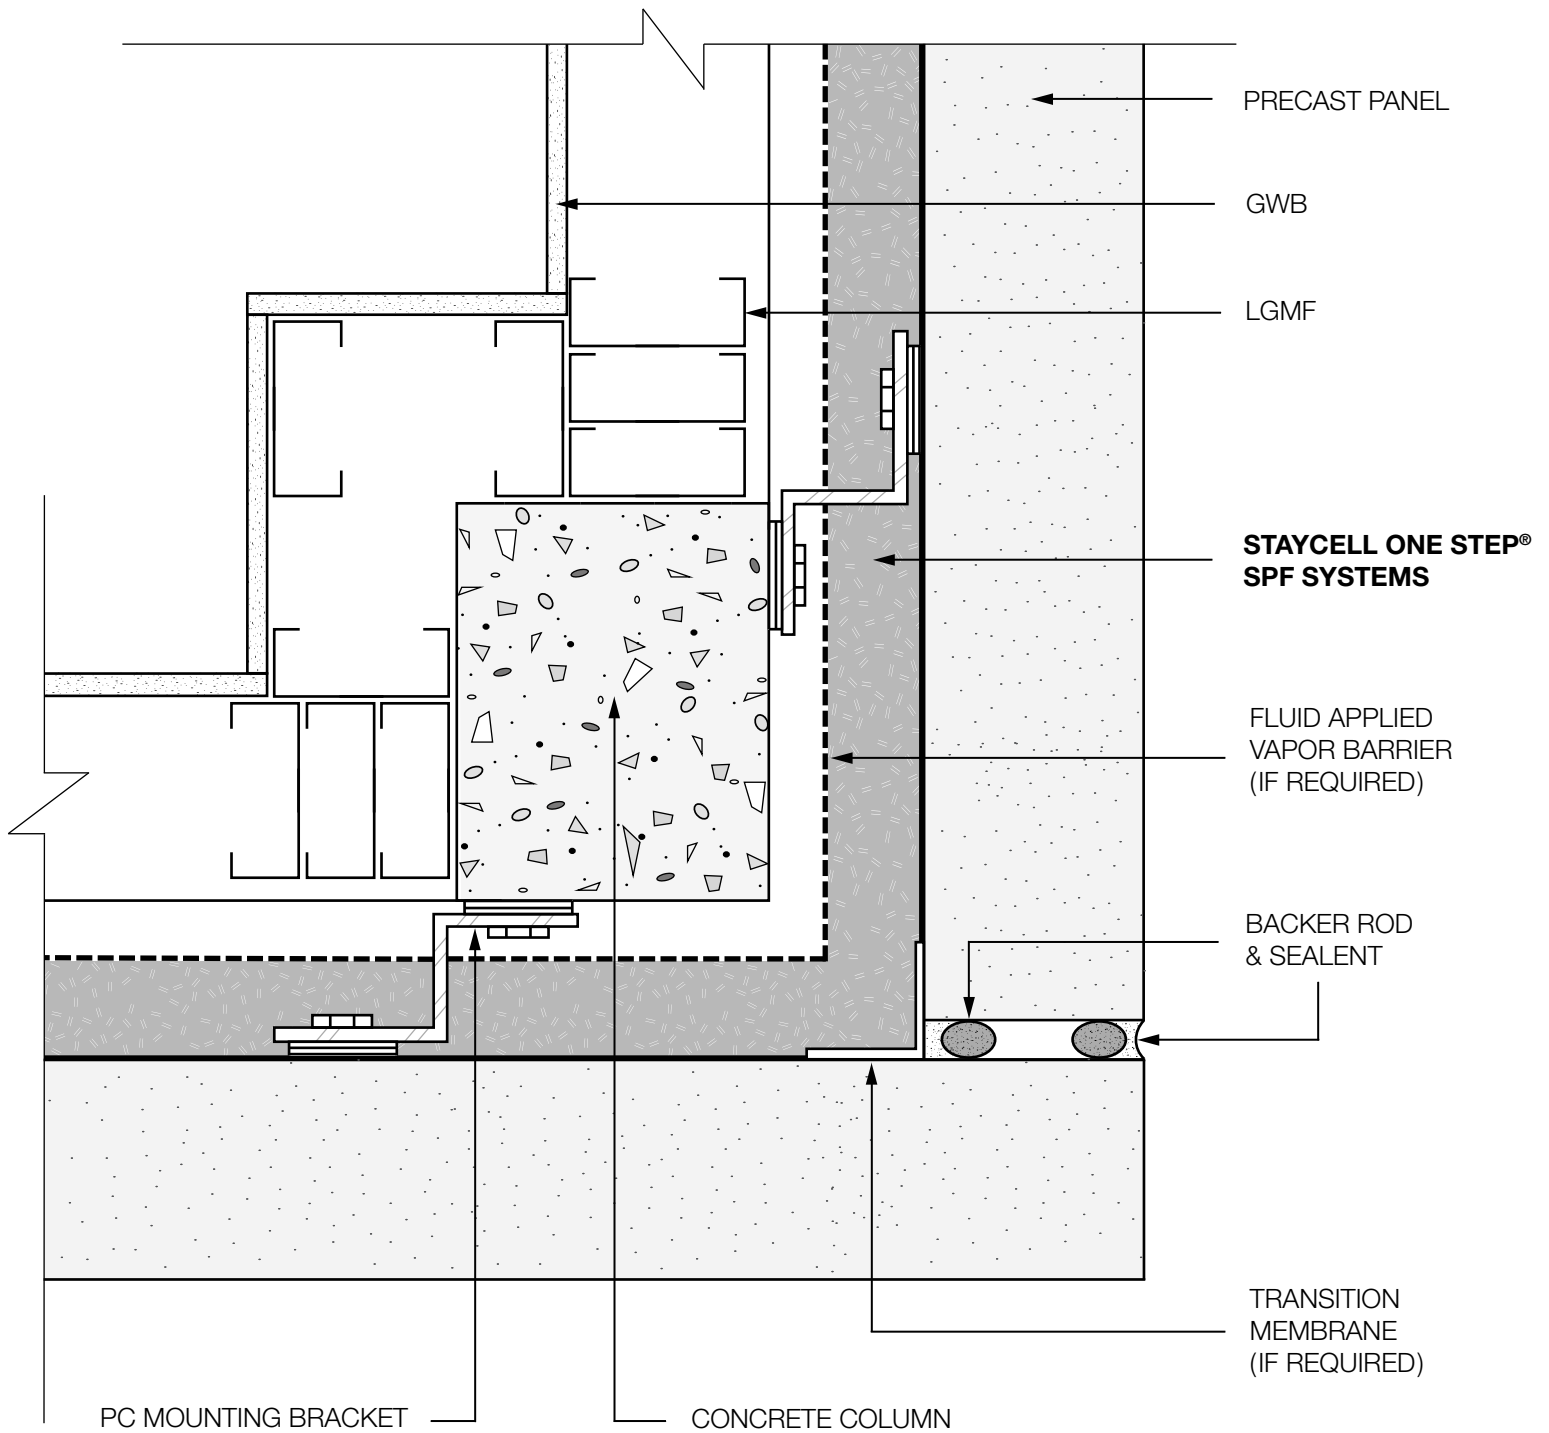


**STAYCELL ONE STEP®
SPF SYSTEMS**
PRECAST PANEL EXTERNAL CORNER 1

SKETCH NO.
PC-03

7819 Broadview Road • Cleveland, OH 44131
1.800.522.4522 • 216.642.1200
www.stayflex.com

DATE:
01-01-14

PSI
PREFERRED SOLUTIONS, INC.

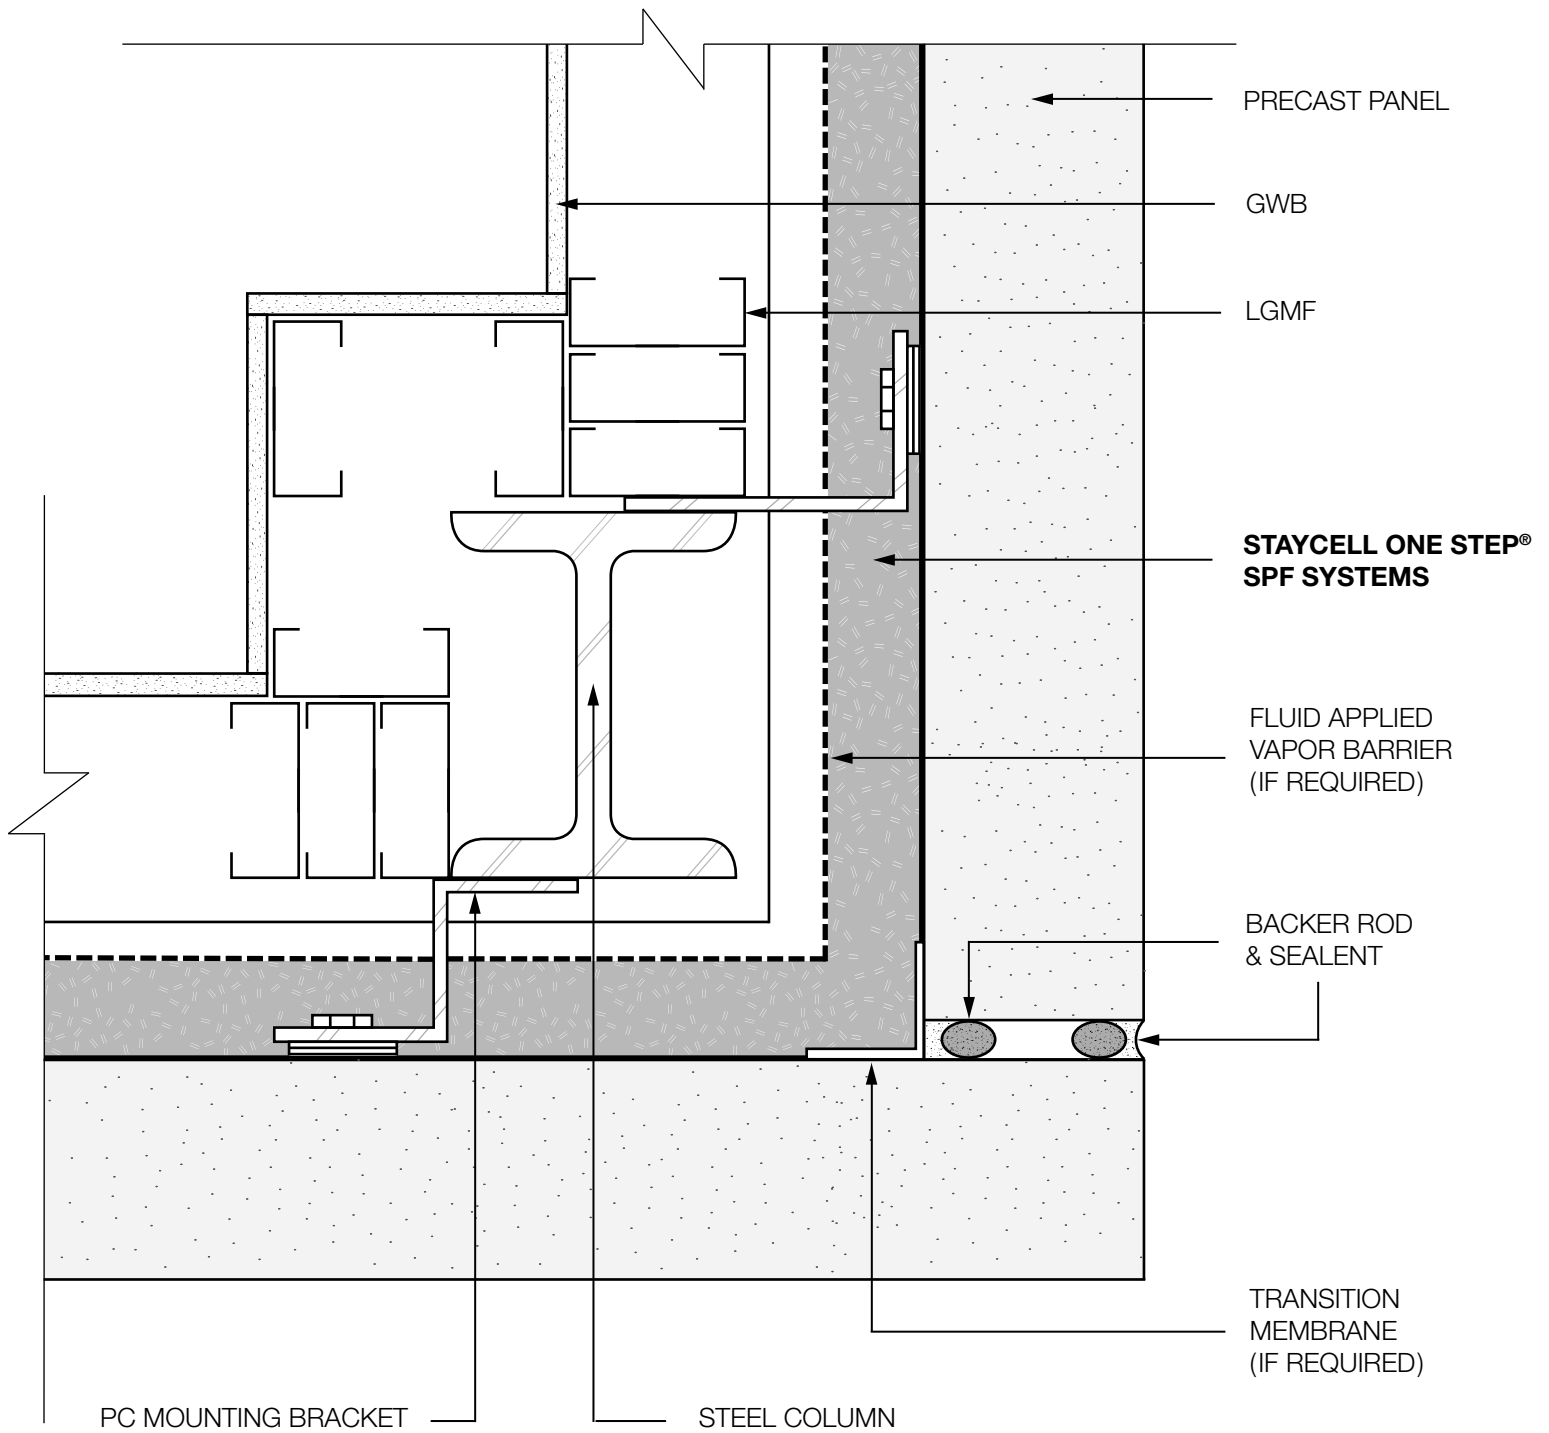


**STAYCELL ONE STEP®
SPF SYSTEMS**
PRECAST PANEL EXTERNAL CORNER 2

SKETCH NO.
PC-04

7819 Broadview Road • Cleveland, OH 44131
1.800.522.4522 • 216.642.1200
www.stayflex.com

DATE:
01-01-14

PSI
PREFERRED SOLUTIONS, INC.

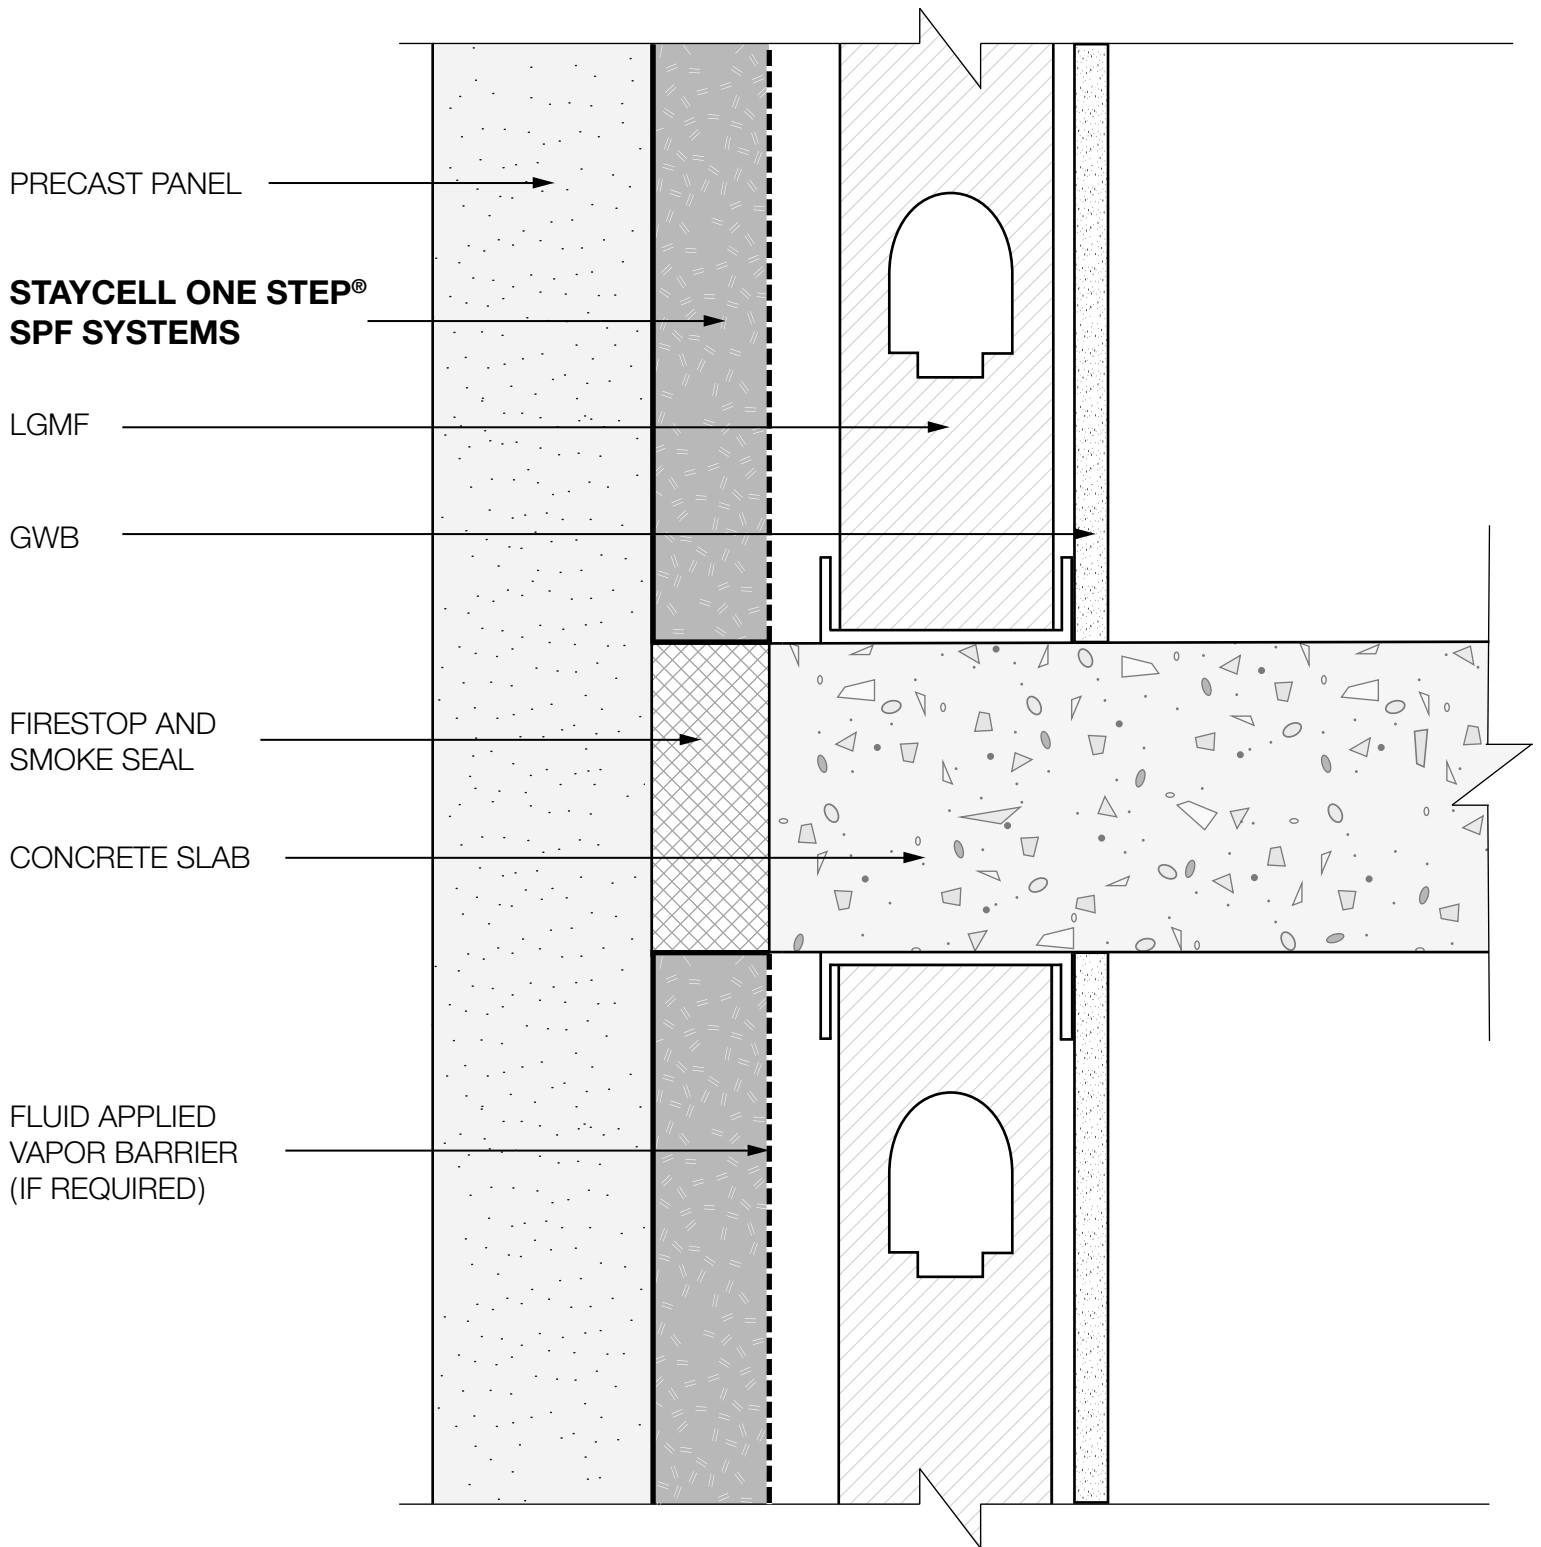


**STAYCELL ONE STEP®
SPF SYSTEMS**
PRECAST PANEL SLAB EDGE 1

SKETCH NO.
PC-05

7819 Broadview Road • Cleveland, OH 44131
1.800.522.4522 • 216.642.1200
www.stayflex.com

DATE:
01-01-14

PSI
PREFERRED SOLUTIONS, INC.

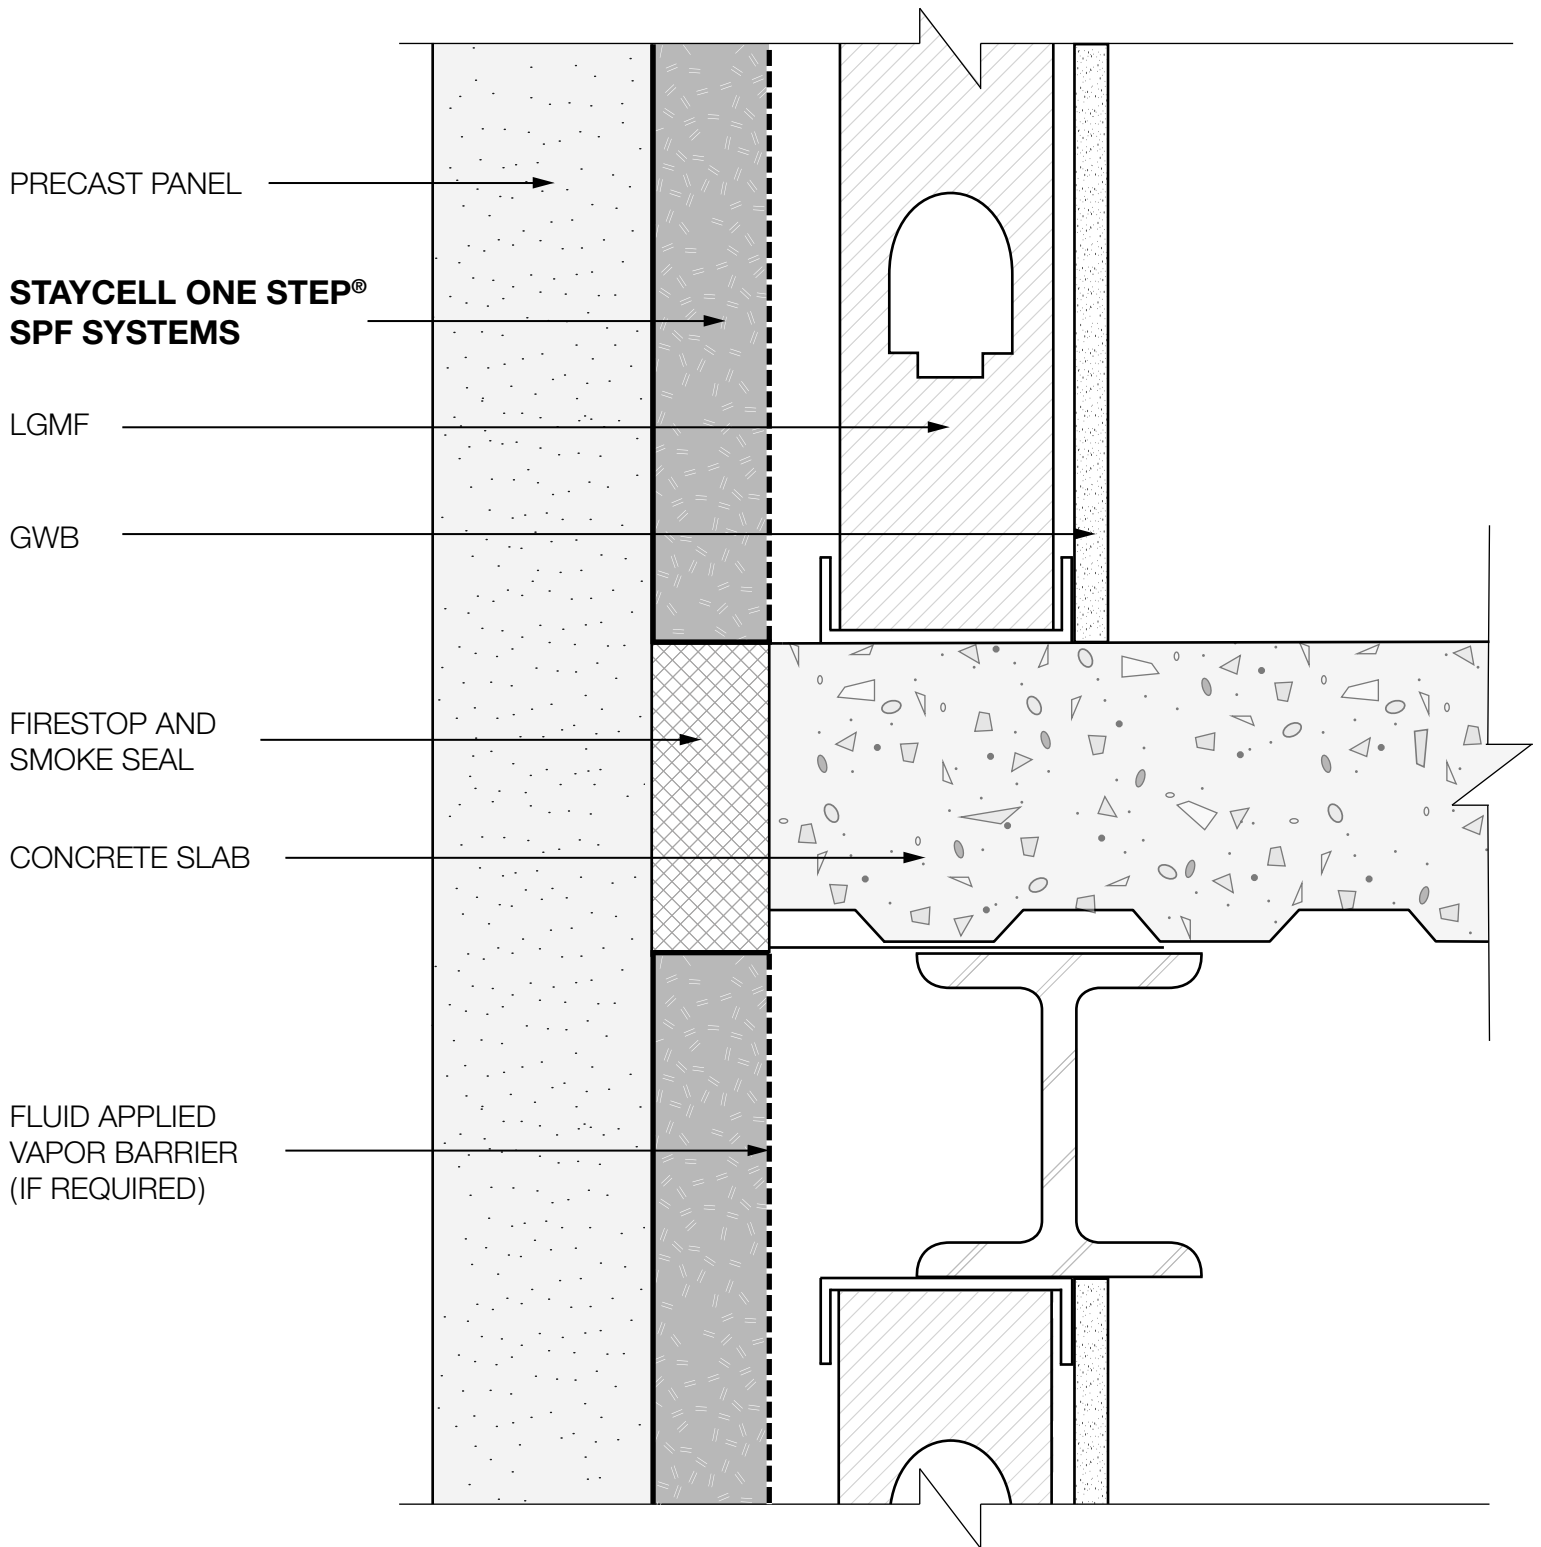


**STAYCELL ONE STEP®
SPF SYSTEMS**
PRECAST PANEL SLAB EDGE 2

SKETCH NO.
PC-06

7819 Broadview Road • Cleveland, OH 44131
1.800.522.4522 • 216.642.1200
www.stayflex.com

DATE:
01-01-14

PSI
PREFERRED SOLUTIONS, INC.

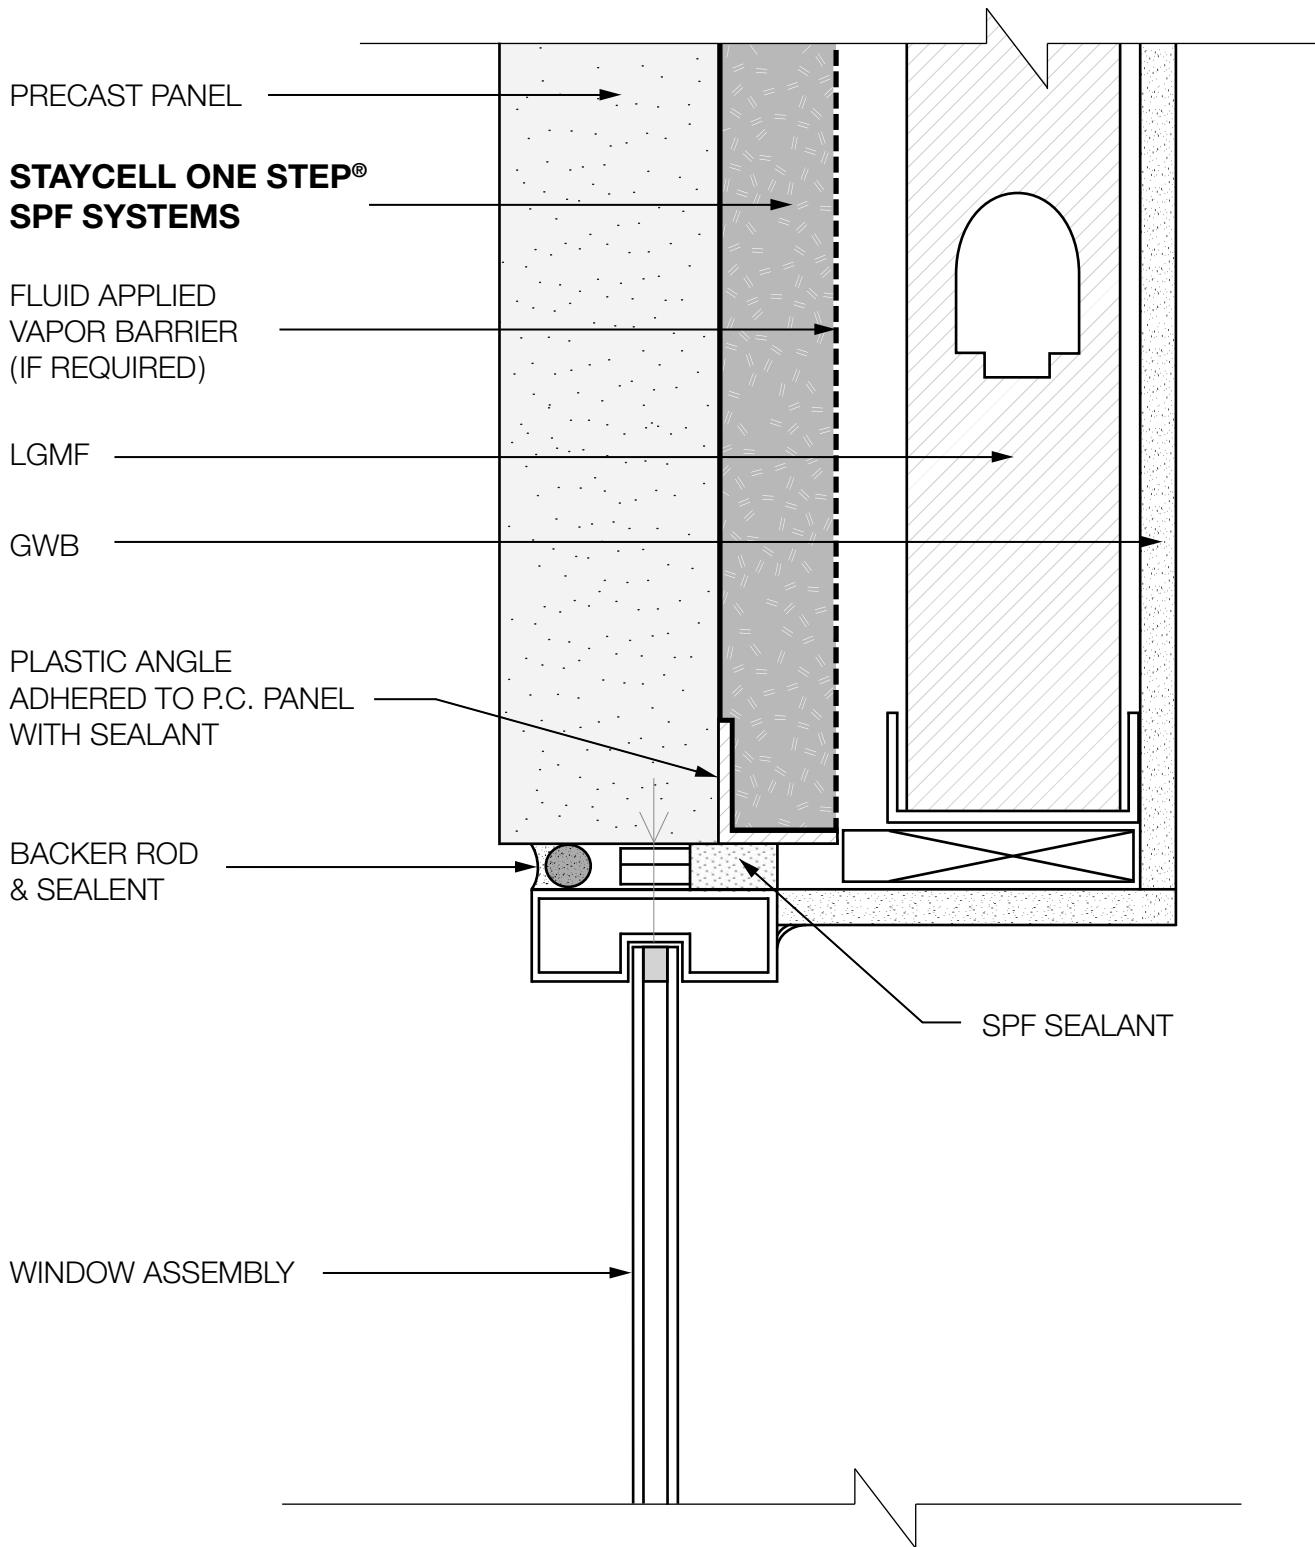


**STAYCELL ONE STEP®
SPF SYSTEMS**
PRECAST PANEL WINDOW HEAD 1

SKETCH NO.
PC-07

7819 Broadview Road • Cleveland, OH 44131
1.800.522.4522 • 216.642.1200
www.stayflex.com

DATE:
01-01-14

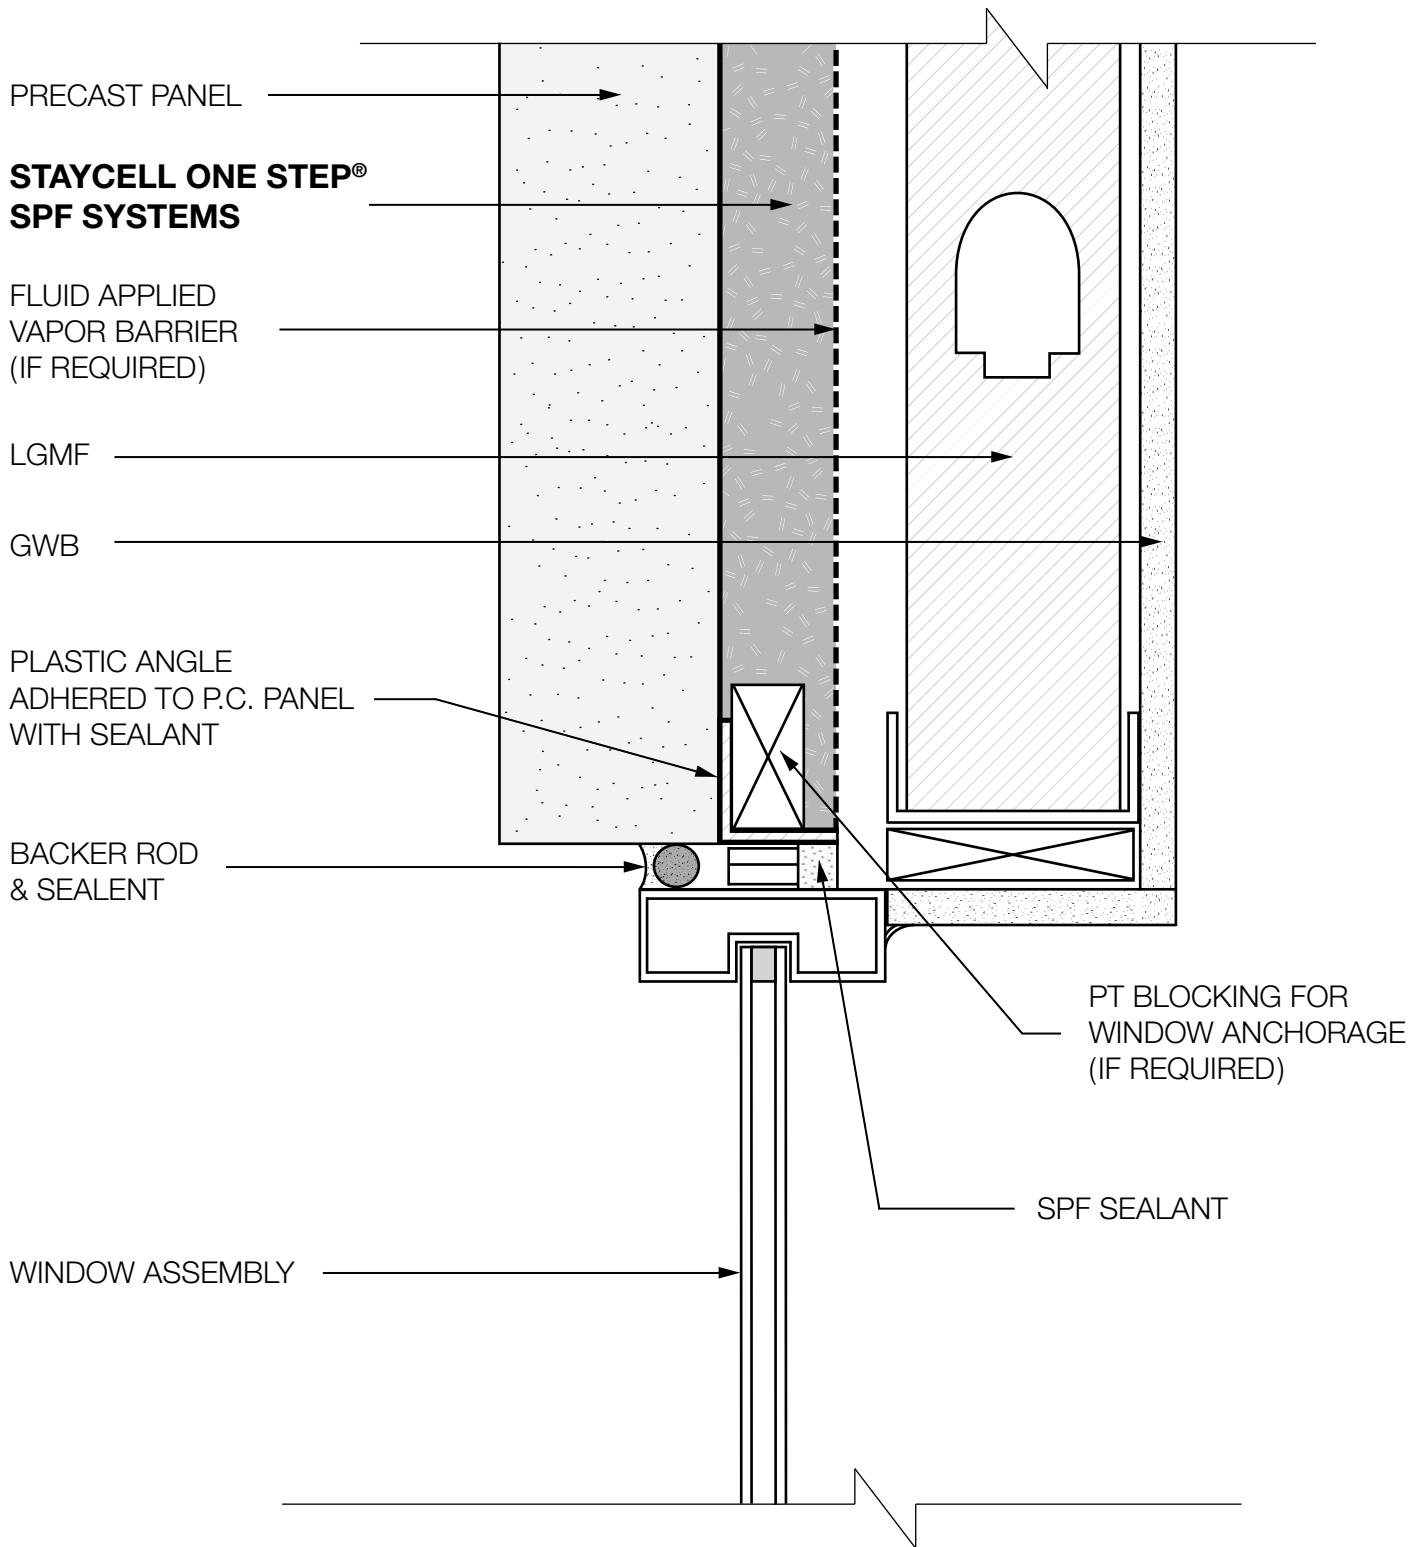


**STAYCELL ONE STEP®
SPF SYSTEMS**
PRECAST PANEL WINDOW HEAD 2

SKETCH NO.
PC-08

7819 Broadview Road • Cleveland, OH 44131
1.800.522.4522 • 216.642.1200
www.stayflex.com

DATE:
01-01-14

PSI
PREFERRED SOLUTIONS, INC.

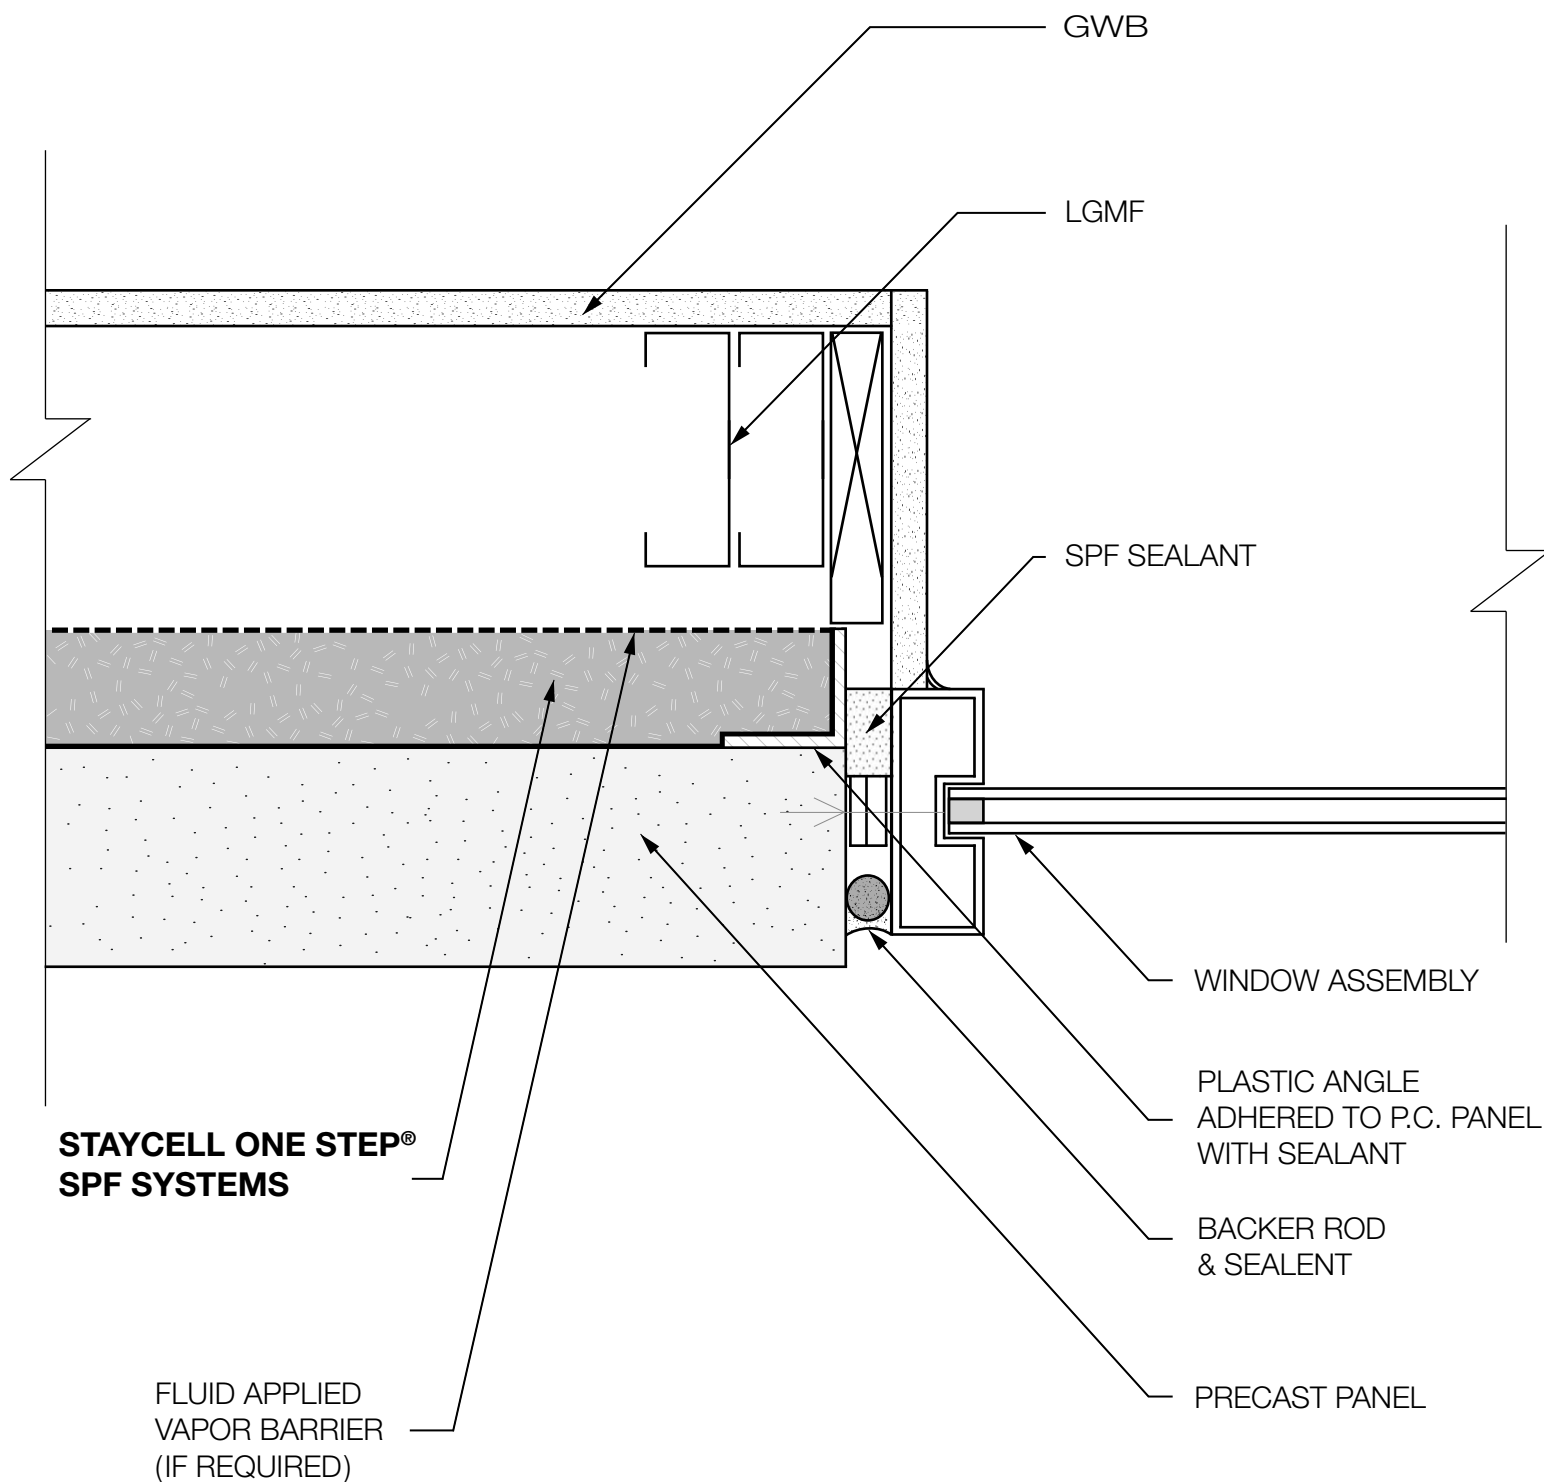

**STAYCELL ONE STEP®
SPF SYSTEMS**

FLUID APPLIED
VAPOR BARRIER
(IF REQUIRED)


**STAYCELL ONE STEP®
SPF SYSTEMS**
PRECAST PANEL WINDOW JAMB 1


SKETCH NO.
PC-09

7819 Broadview Road • Cleveland, OH 44131
1.800.522.4522 • 216.642.1200
www.stayflex.com

DATE:
01-01-14

PSI
PREFERRED SOLUTIONS, INC.

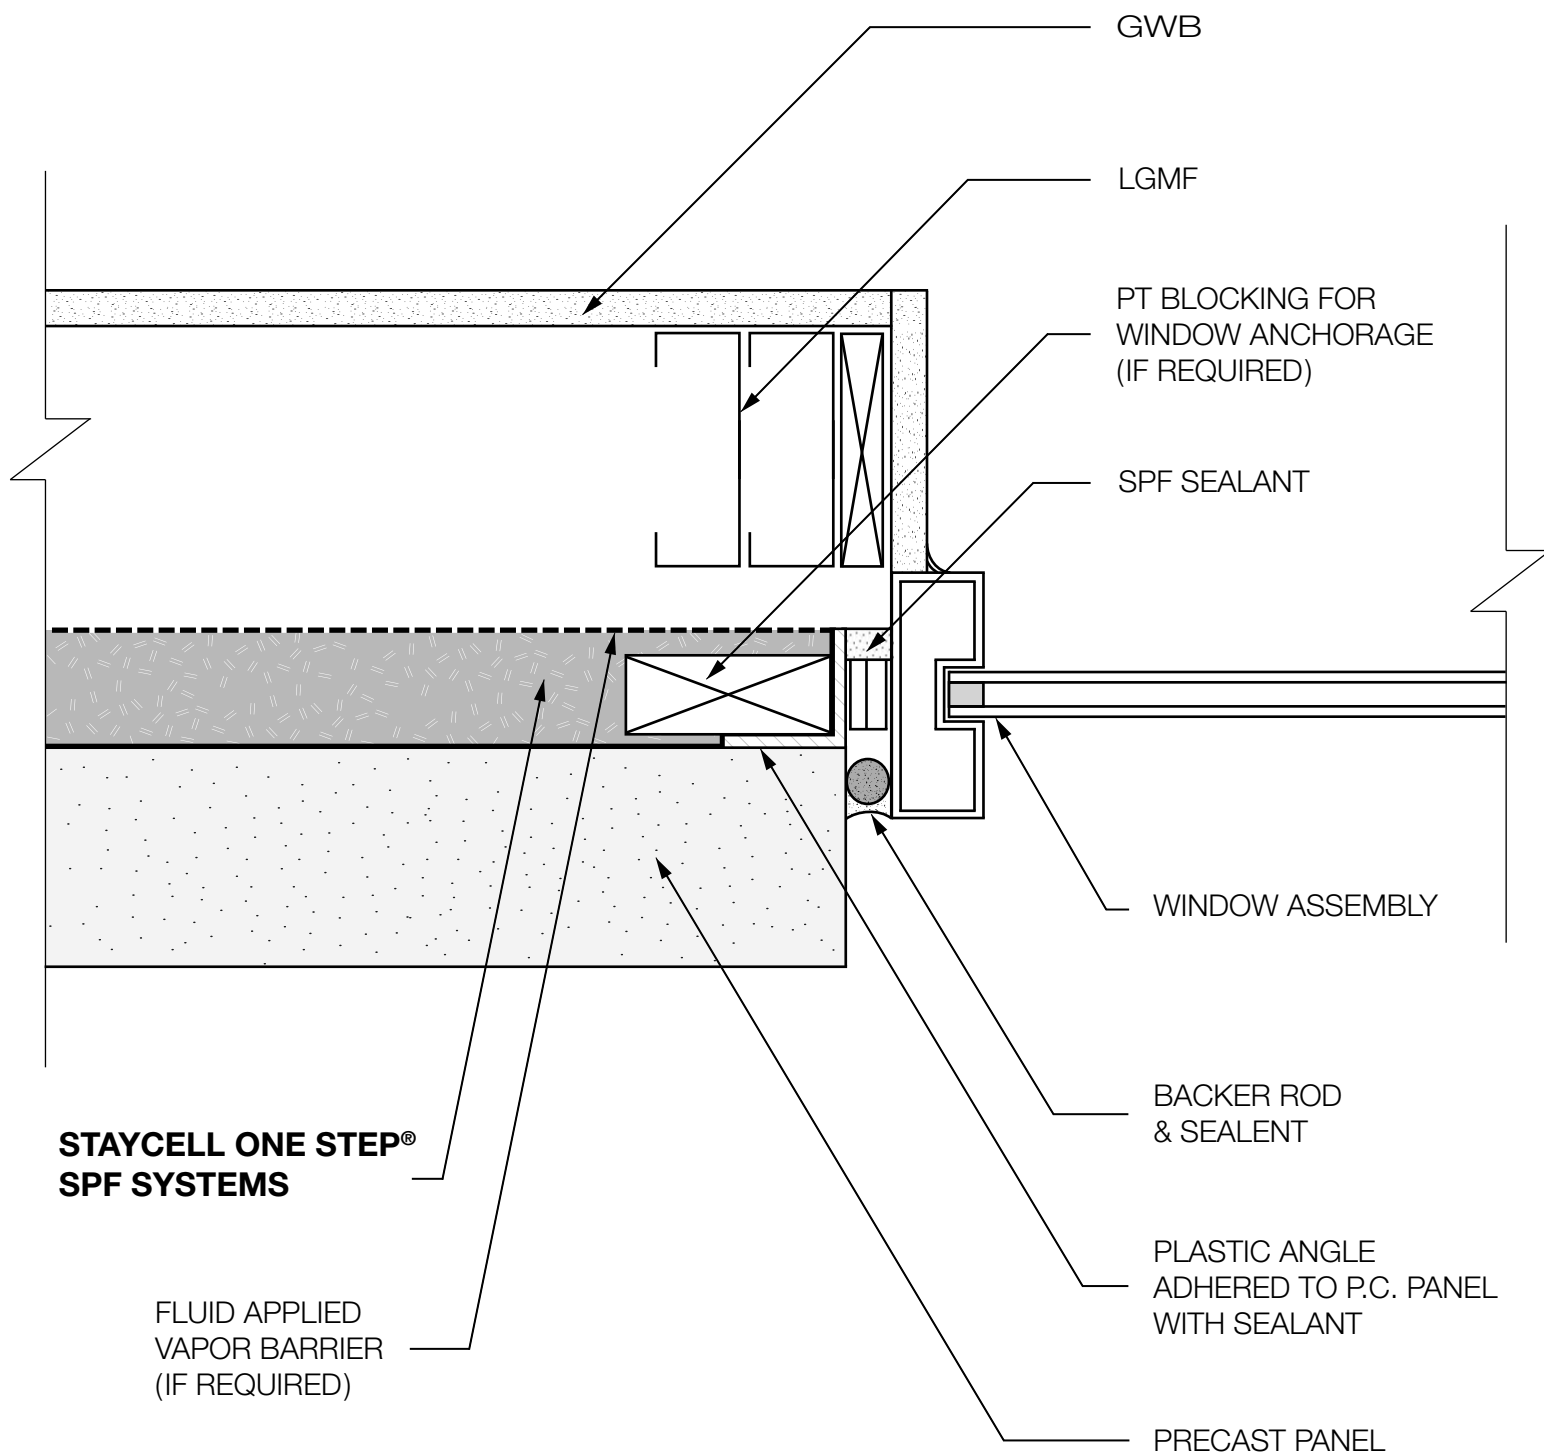

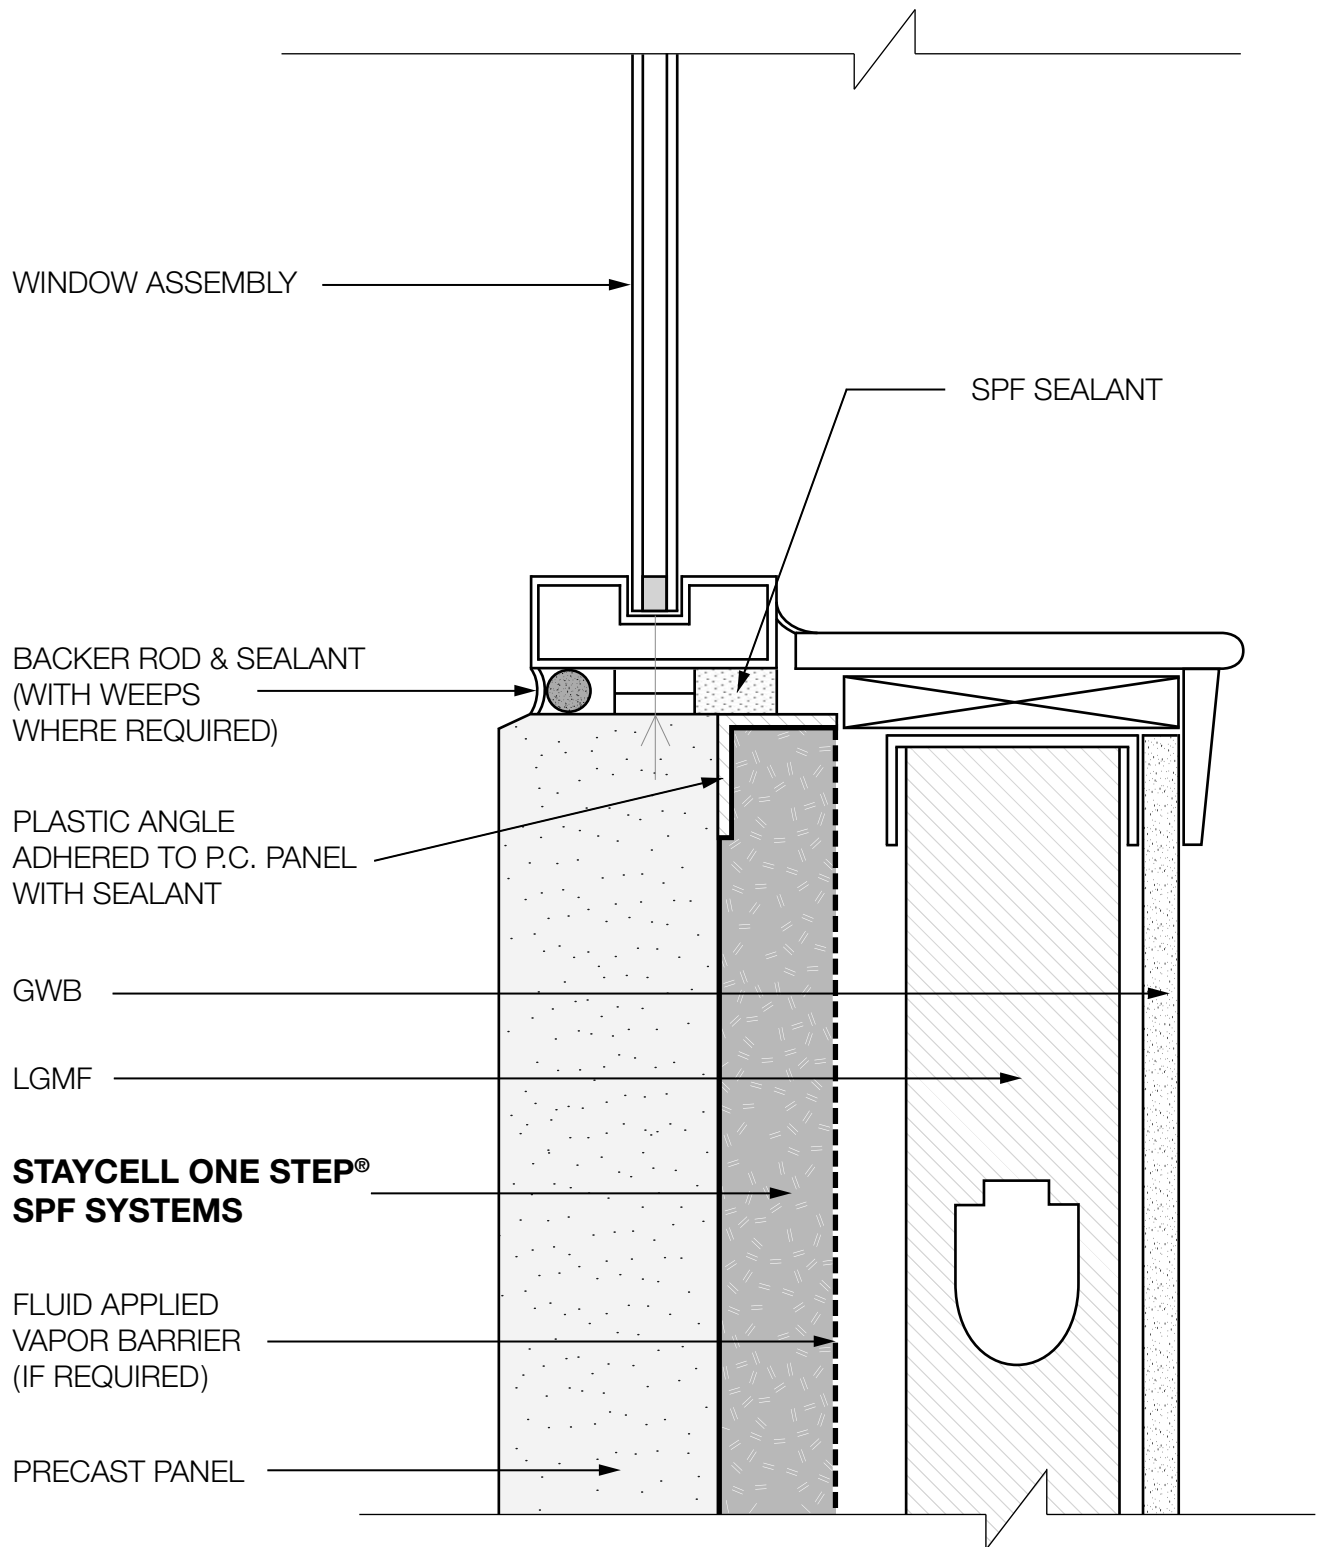


**STAYCELL ONE STEP®
SPF SYSTEMS**
PRECAST PANEL WINDOW SILL 1

SKETCH NO.
PC-11

7819 Broadview Road • Cleveland, OH 44131
1.800.522.4522 • 216.642.1200
www.stayflex.com

DATE:
01-01-14

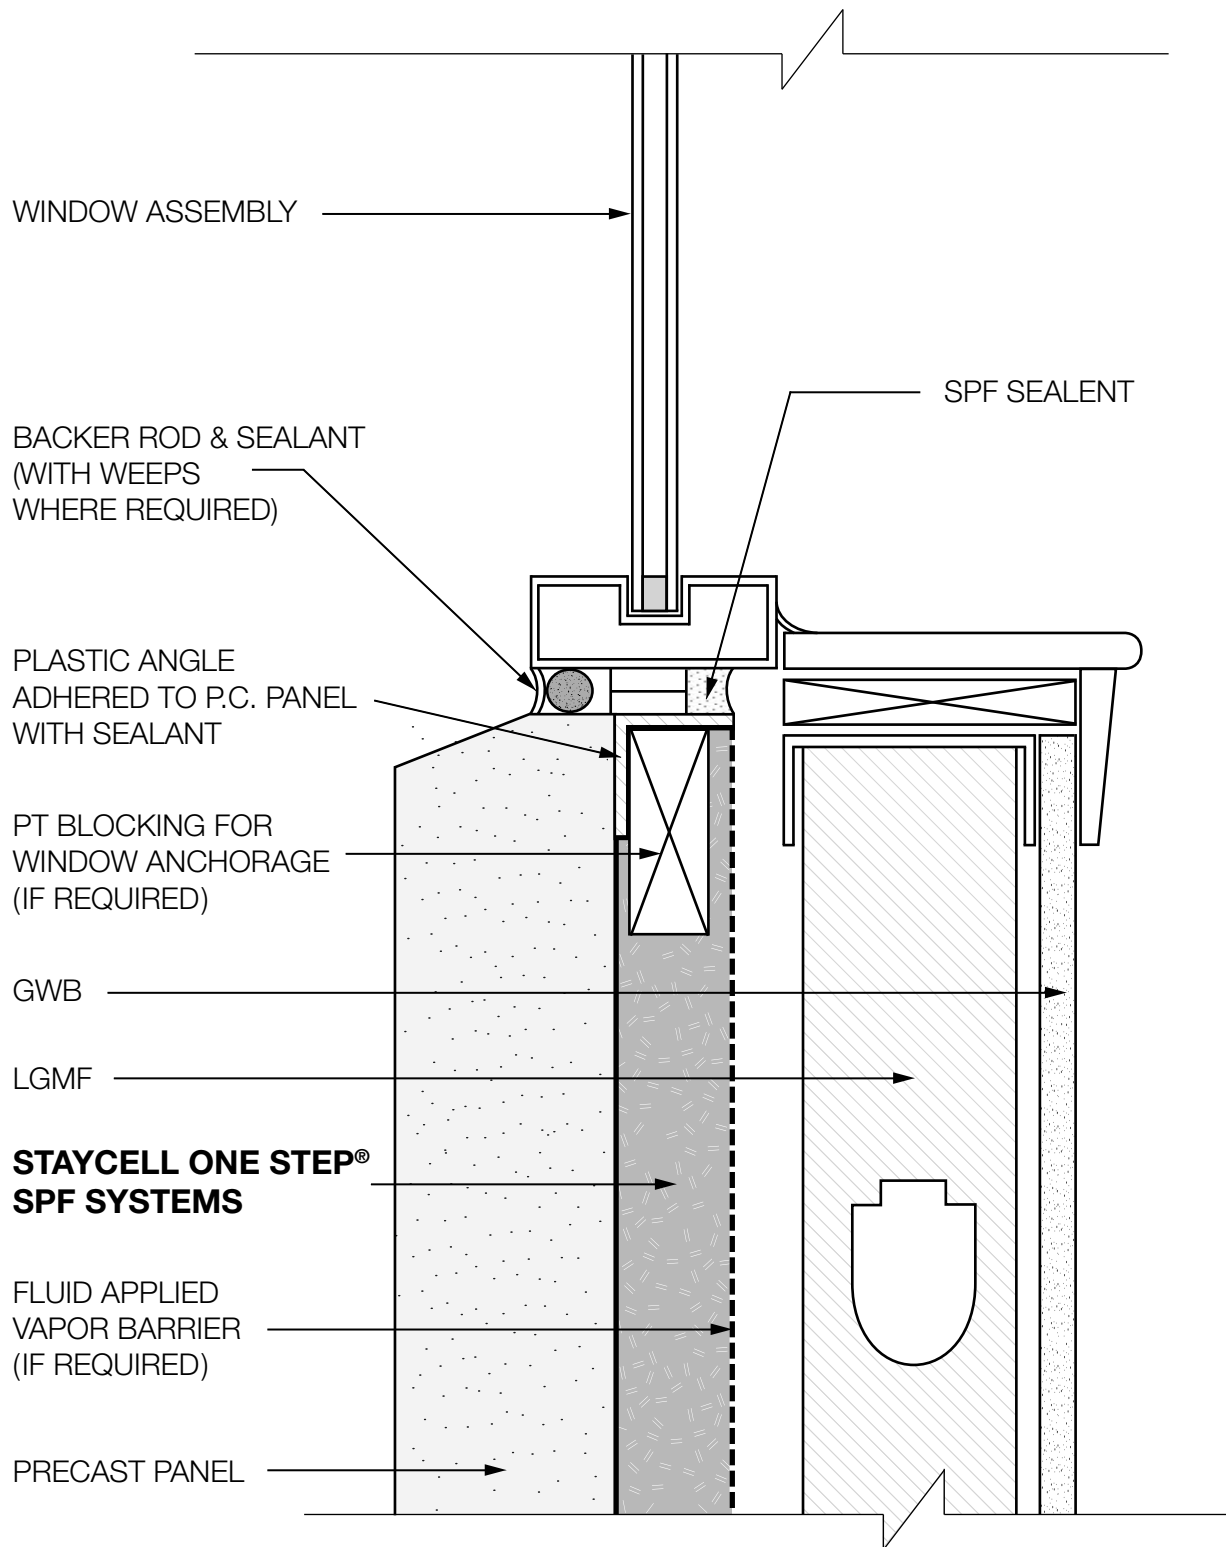


**STAYCELL ONE STEP®
SPF SYSTEMS**
PRECAST PANEL WINDOW SILL 2

SKETCH NO.
PC-12

7819 Broadview Road • Cleveland, OH 44131
1.800.522.4522 • 216.642.1200
www.stayflex.com

DATE:
01-01-14

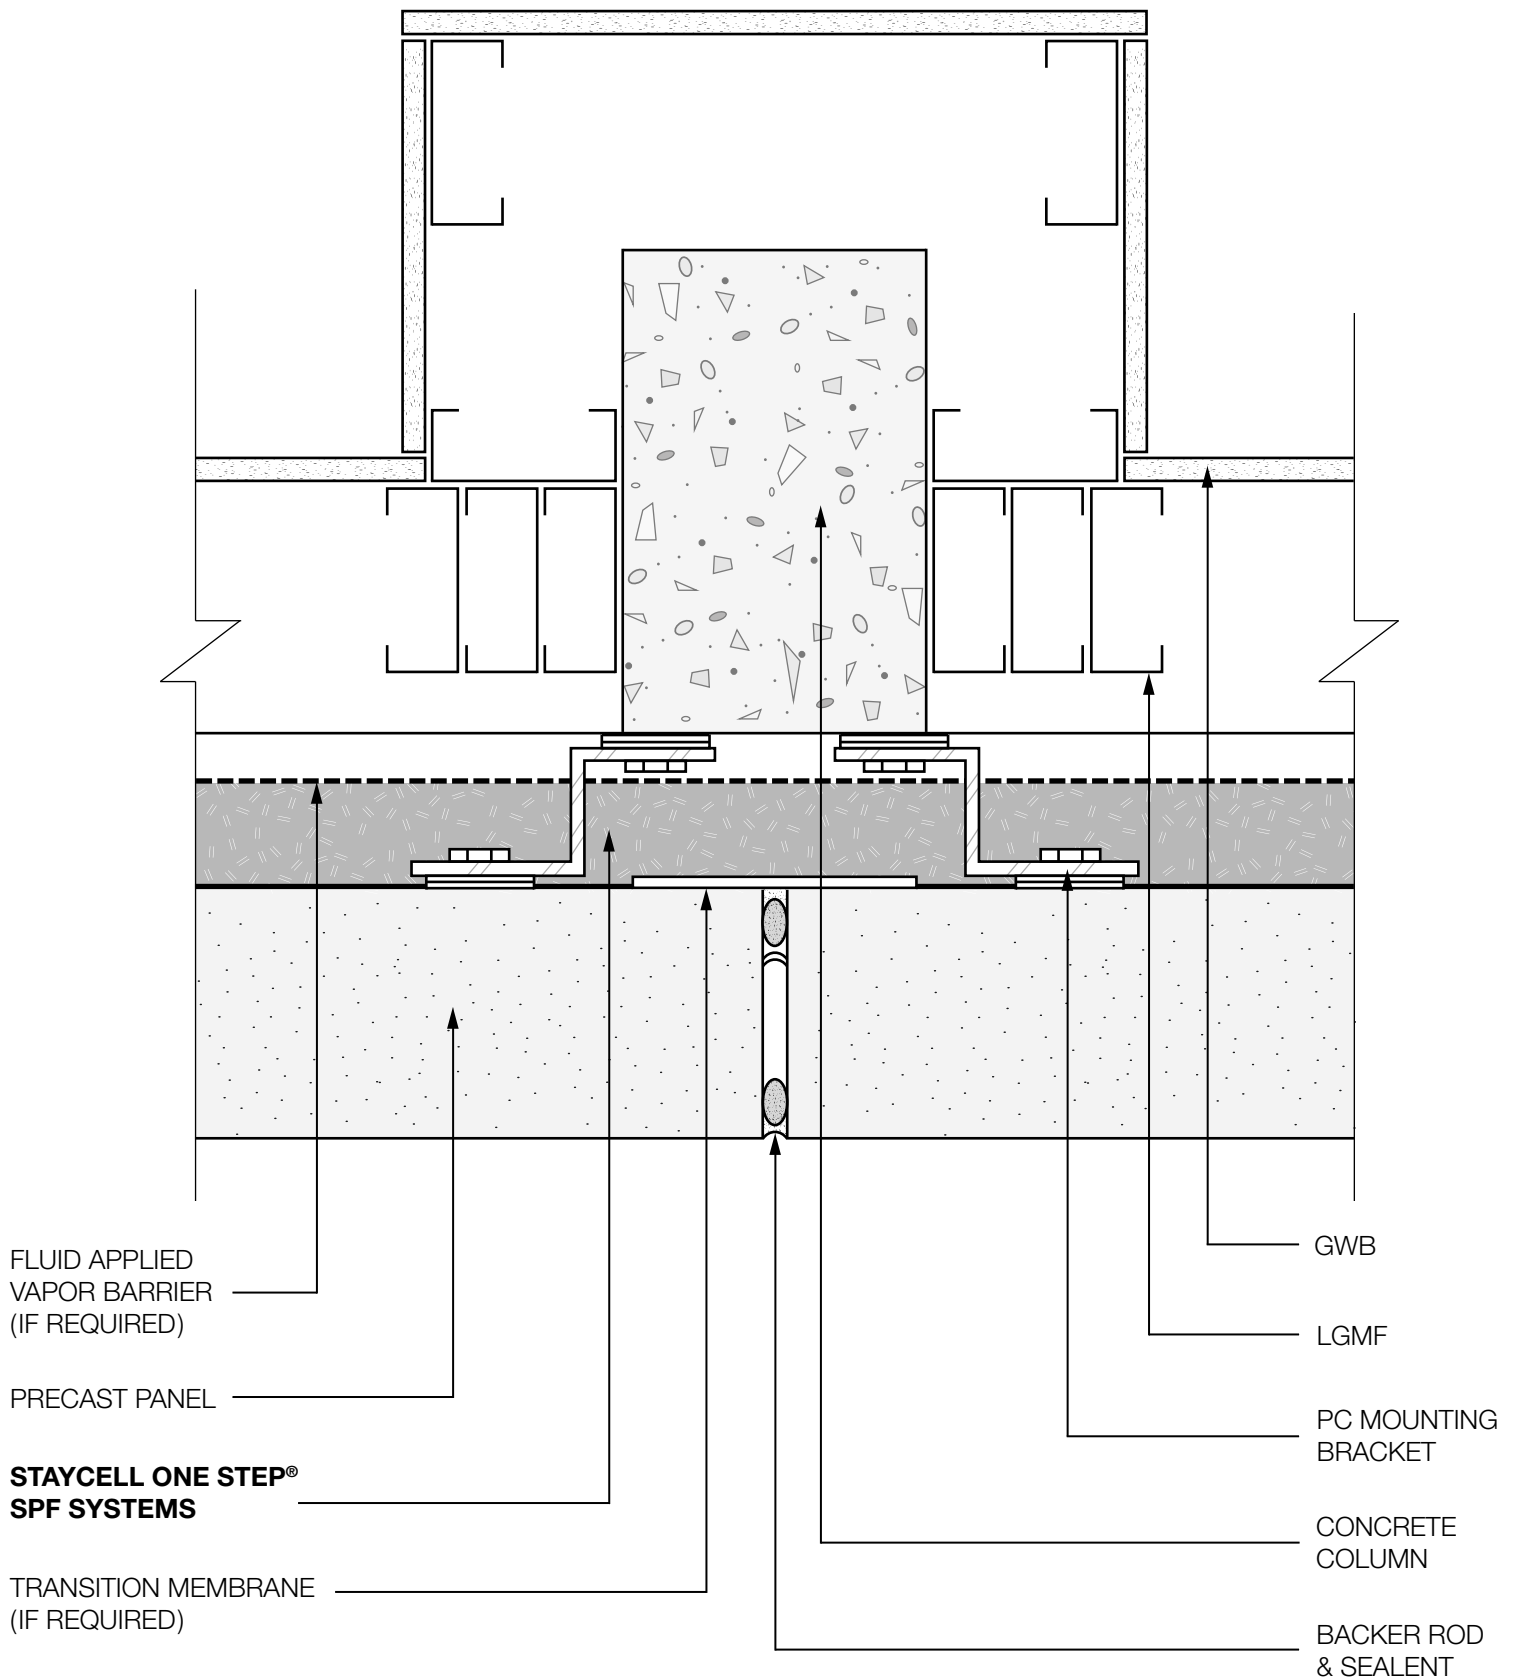


**STAYCELL ONE STEP®
SPF SYSTEMS**
PRECAST PANEL JOINT 1

SKETCH NO.
PC-13



01-01-14

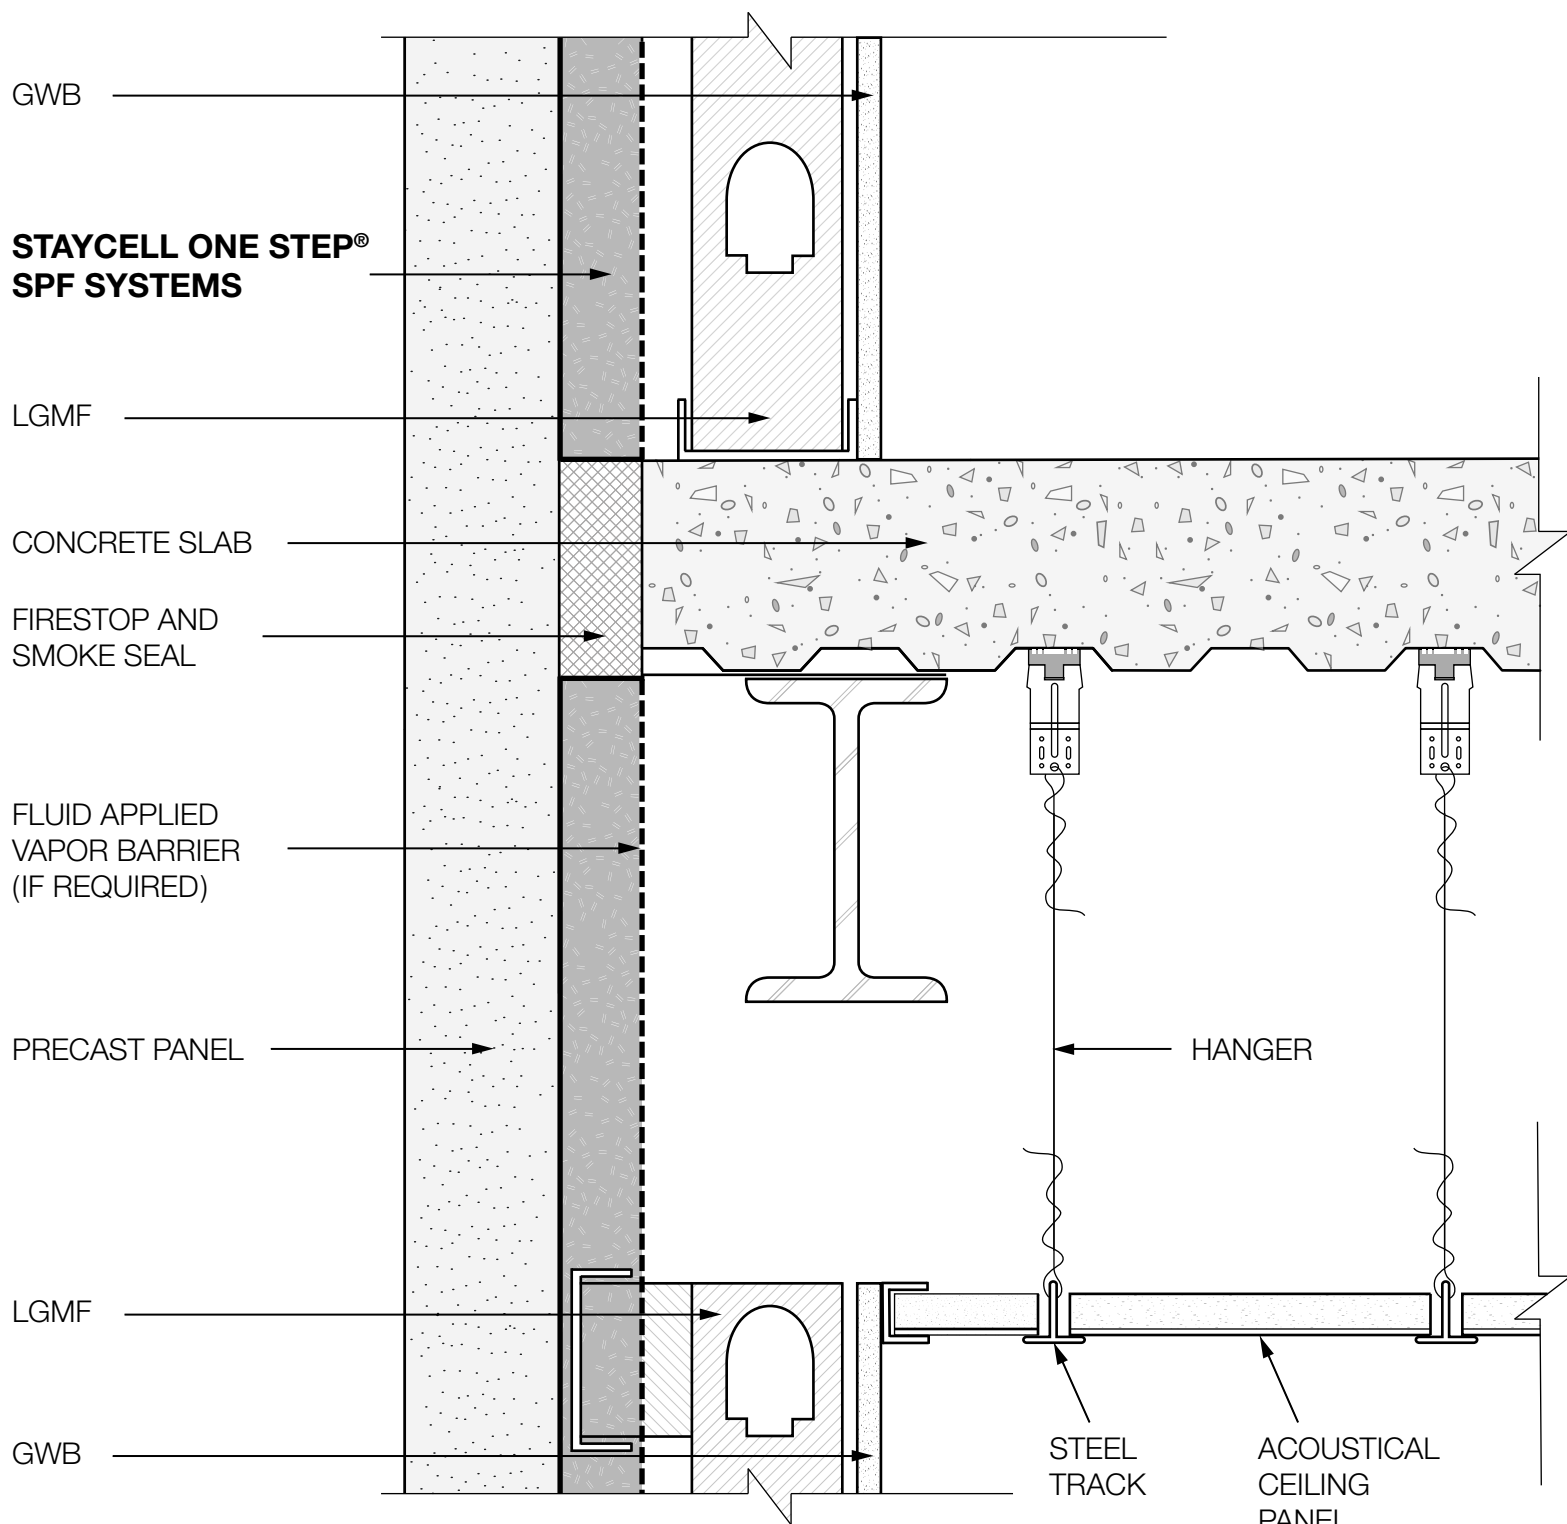

**STAYCELL ONE STEP®
SPF SYSTEMS**
PRECAST PANEL SUSPENDED CEILING 1

SKETCH NO.
PC-15

7819 Broadview Road • Cleveland, OH 44131
1.800.522.4522 • 216.642.1200
www.stayflex.com

DATE:
01-01-14