


**STAYCELL ONE STEP®
SPF SYSTEMS**
PRECAST PANEL WALL BASE 1

SKETCH NO.
PC-01

5000 Rockside Road • Independence, OH 44131
1.800.522.4522 • 216.642.1200

DATE:
06-25-26

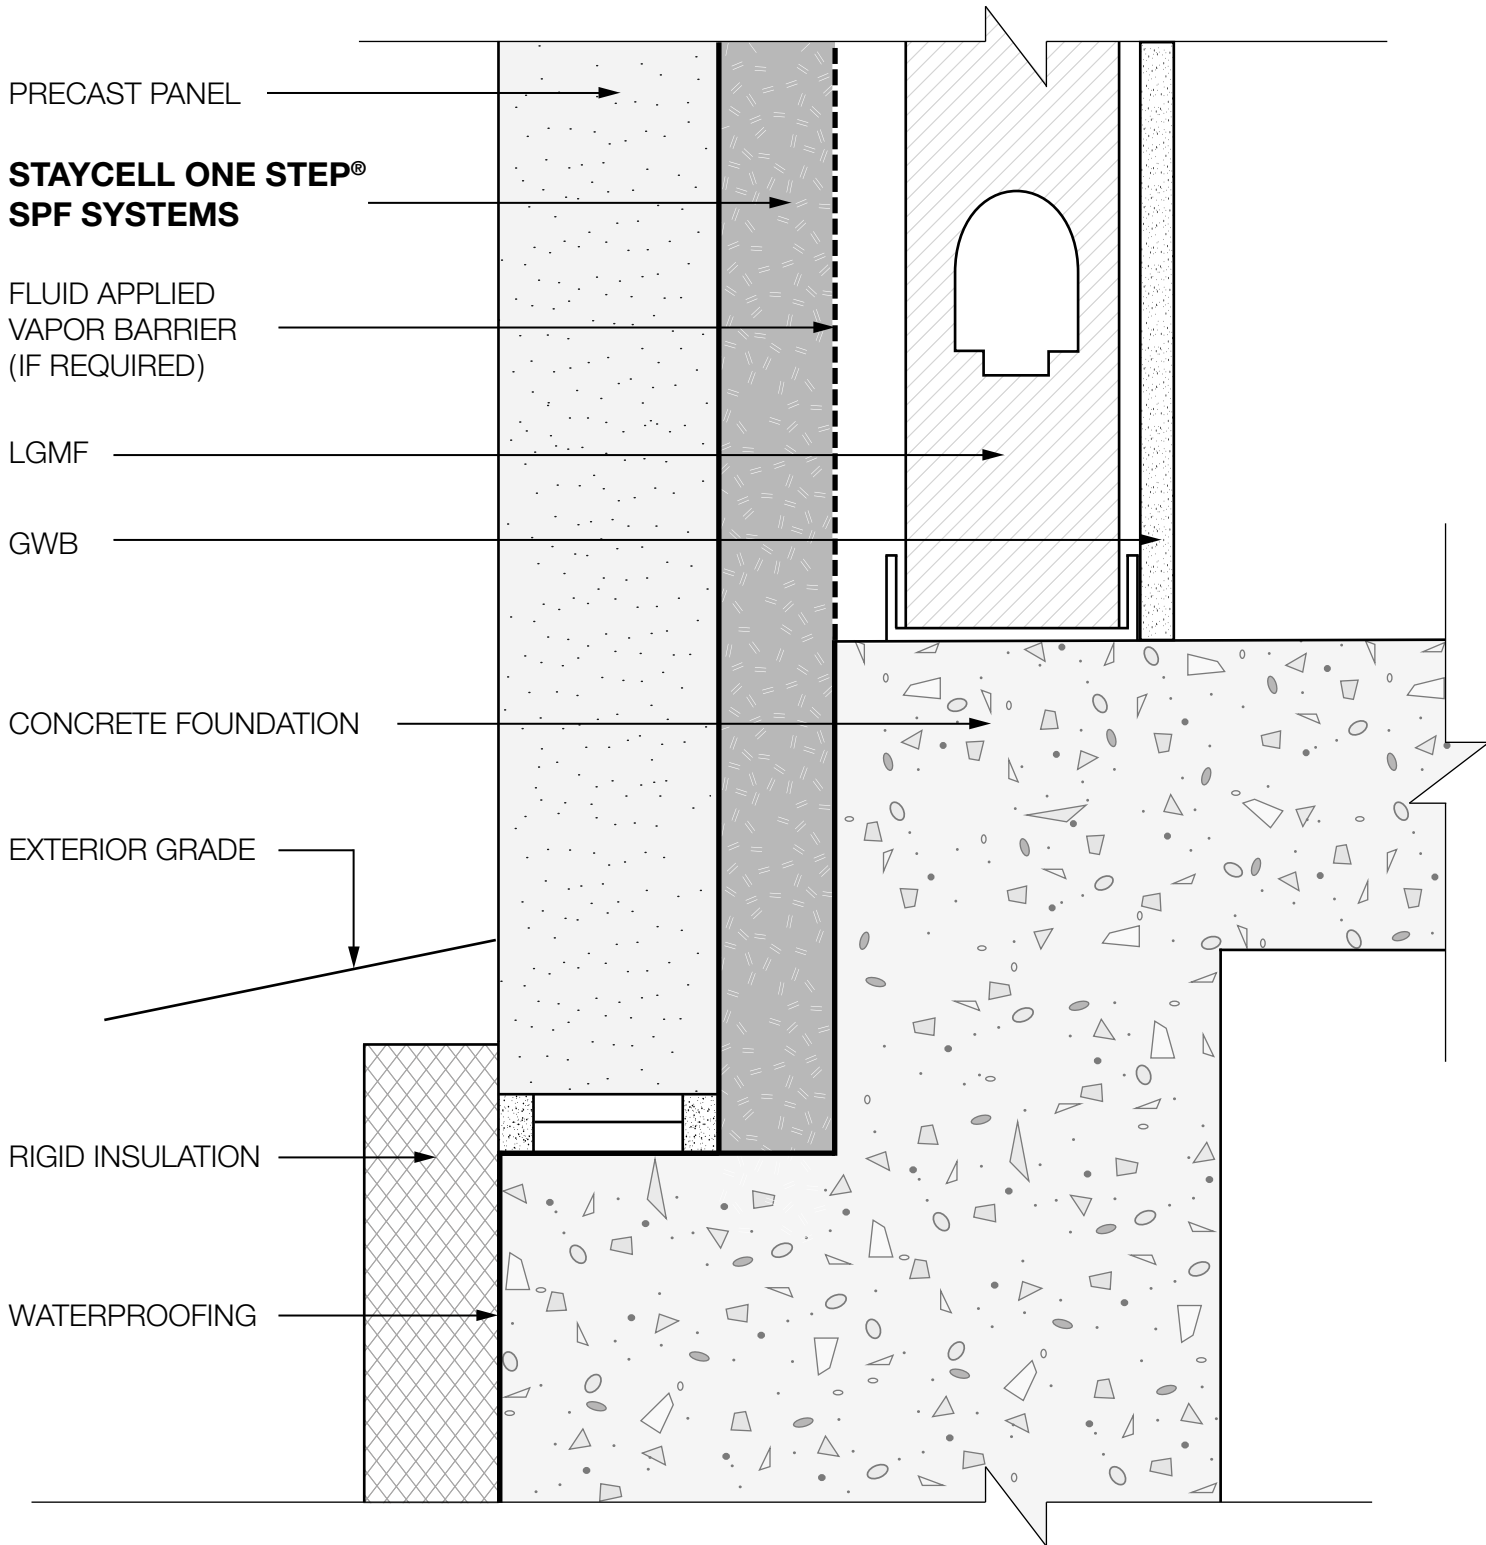


**STAYCELL ONE STEP®
 SPF SYSTEMS**
 PRECAST PANEL WALL BASE 2

SKETCH NO.
PC-02

5000 Rockside Road • Independence, OH 44131
 1.800.522.4522 • 216.642.1200

DATE:
06-25-26

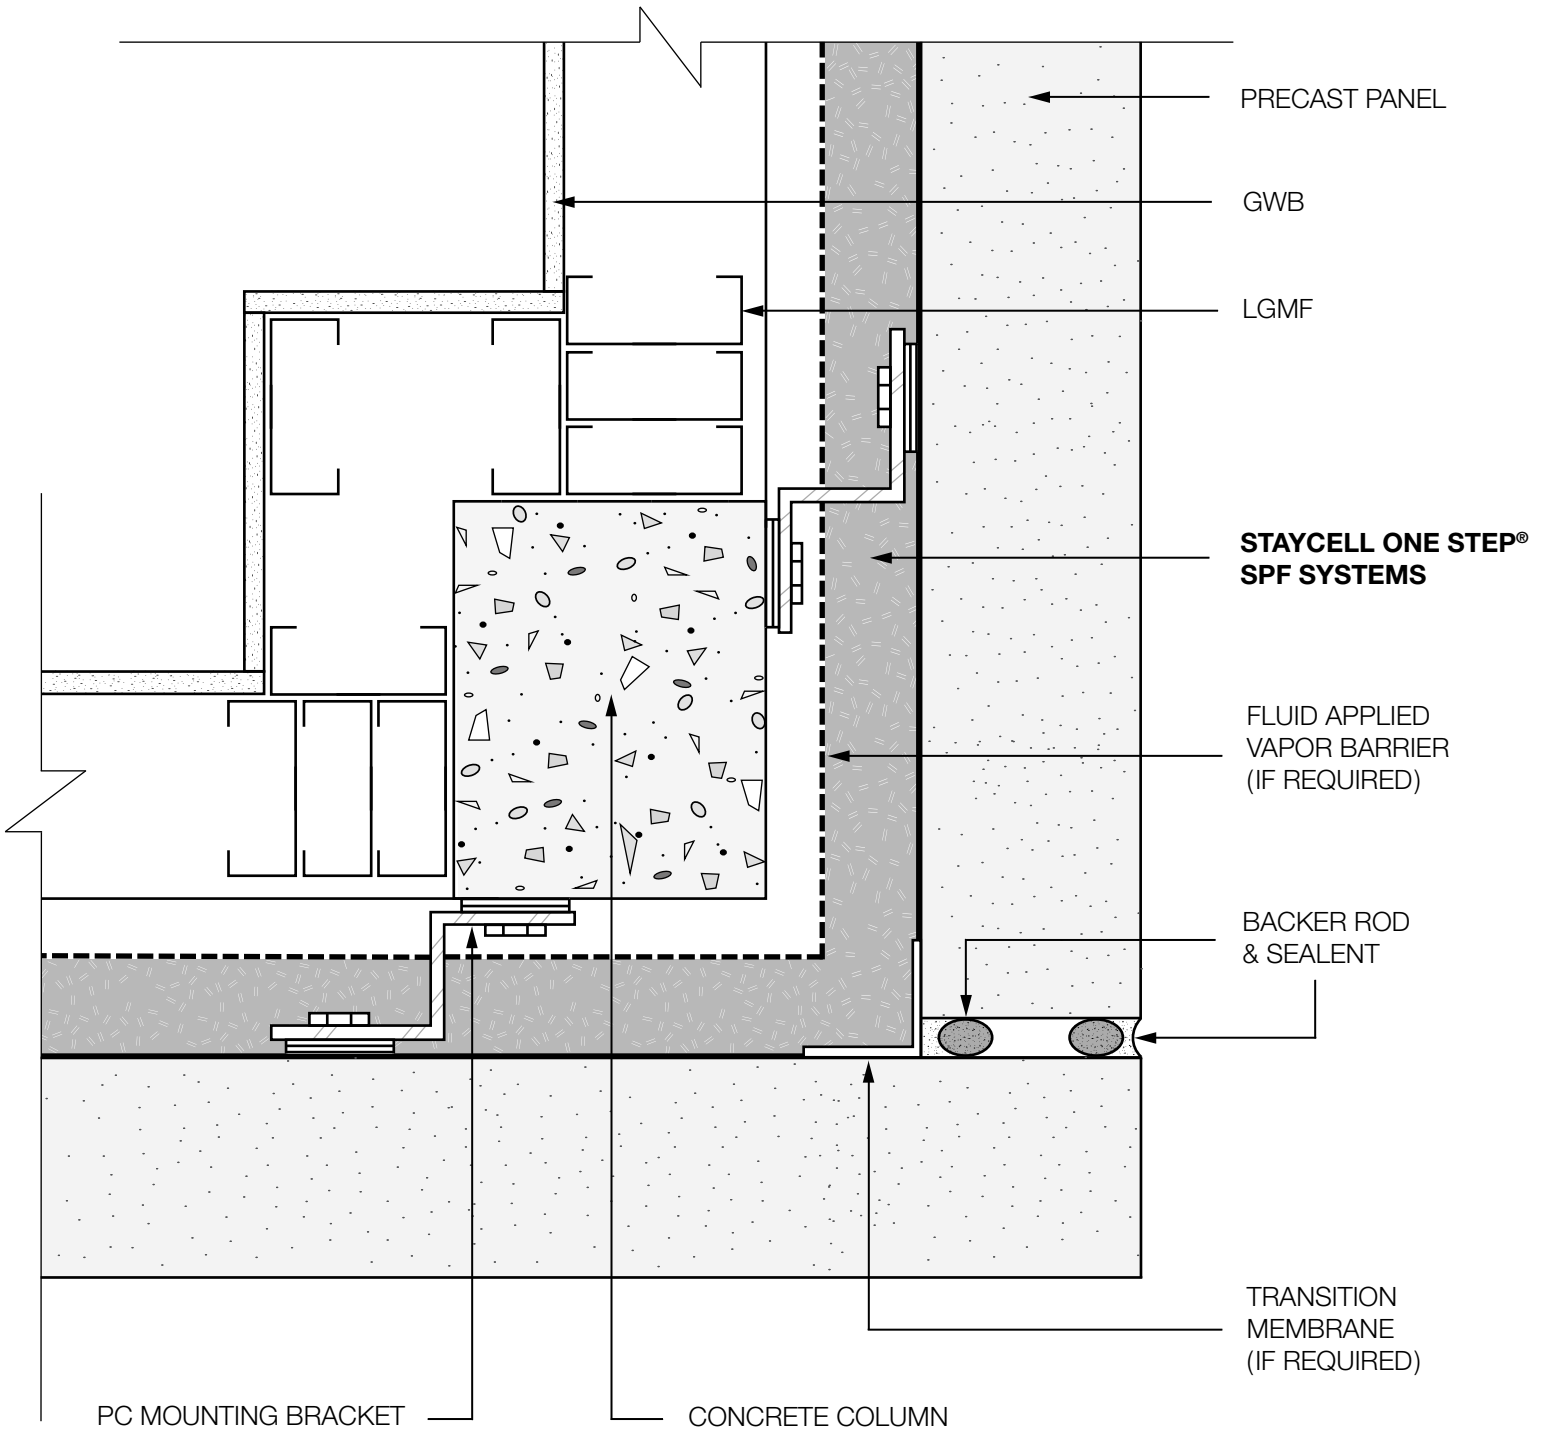


**STAYCELL ONE STEP®
 SPF SYSTEMS**
 PRECAST PANEL EXTERNAL CORNER 1

SKETCH NO.
PC-03



5000 Rockside Road • Independence, OH 44131
 1.800.522.4522 • 216.642.1200

DATE:
06-25-26

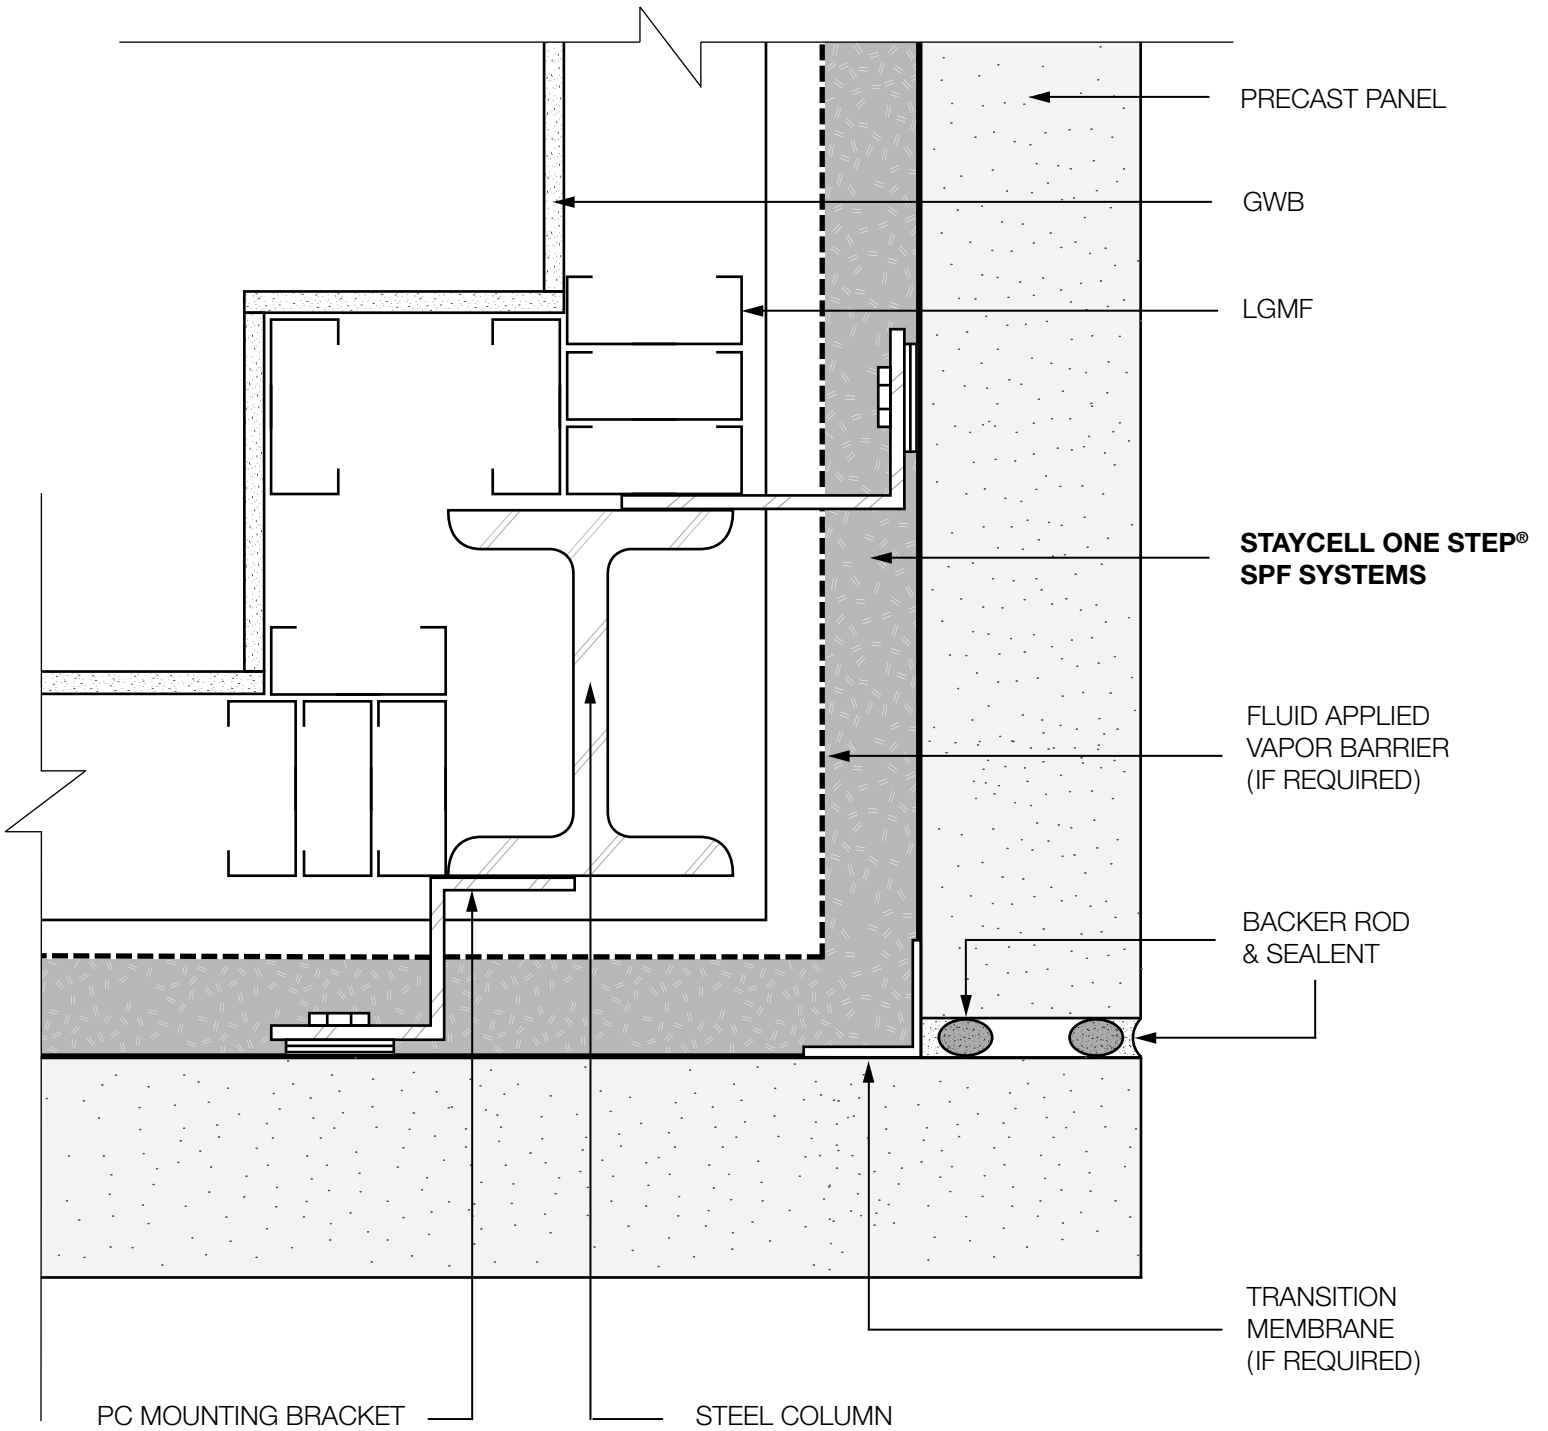


**STAYCELL ONE STEP®
SPF SYSTEMS**
PRECAST PANEL EXTERNAL CORNER 2

SKETCH NO.
PC-04

5000 Rockside Road • Independence, OH 44131
1.800.522.4522 • 216.642.1200

DATE:
06-25-26

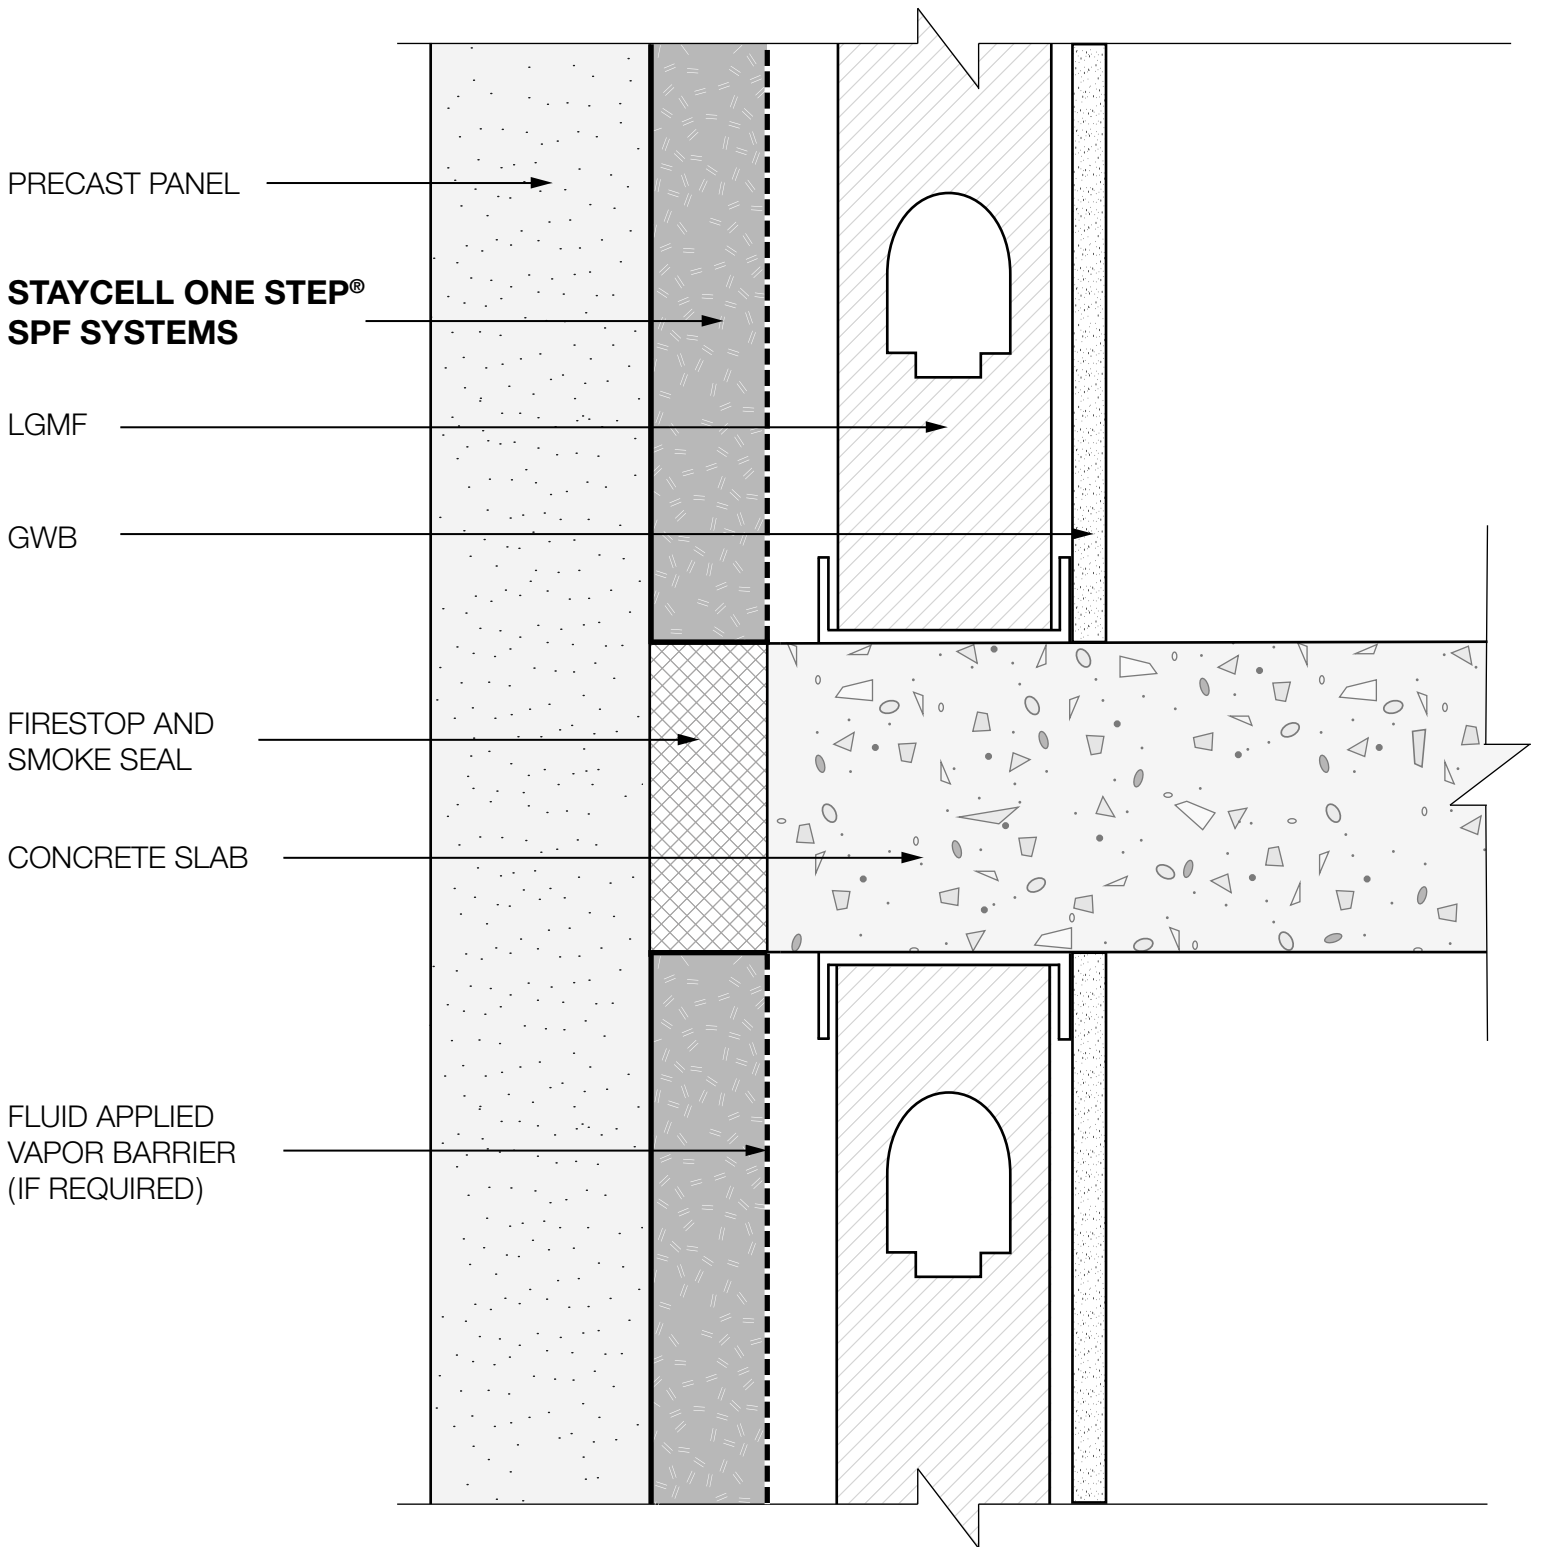


**STAYCELL ONE STEP®
SPF SYSTEMS**
PRECAST PANEL SLAB EDGE 1

SKETCH NO.
PC-05

5000 Rockside Road • Independence, OH 44131
1.800.522.4522 • 216.642.1200

DATE:
06-25-26

PSI
PREFERRED SOLUTIONS, INC.

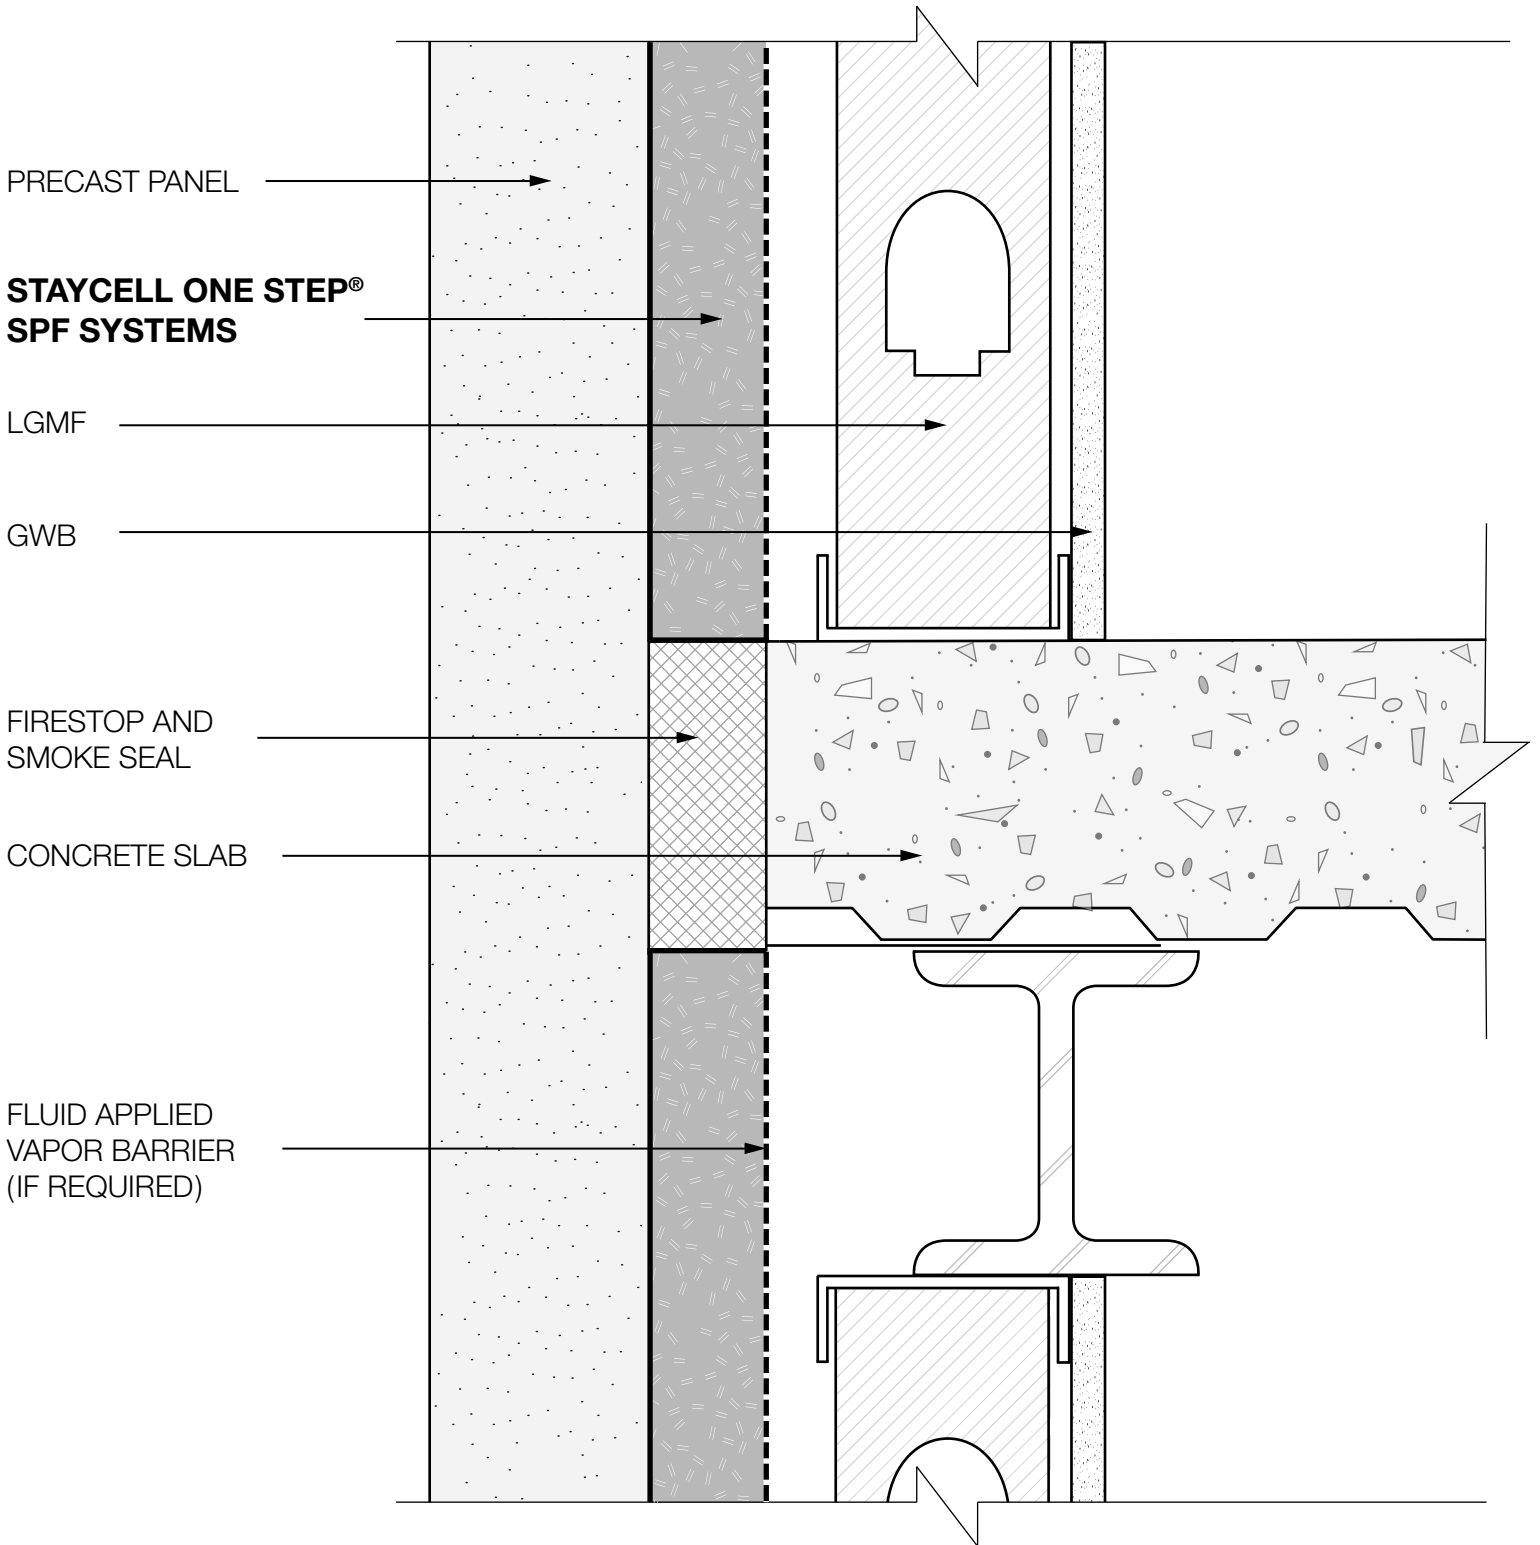


**STAYCELL ONE STEP®
 SPF SYSTEMS**
 PRECAST PANEL SLAB EDGE 2

SKETCH NO.
PC-06

5000 Rockside Road • Independence, OH 44131
 1.800.522.4522 • 216.642.1200

DATE:
06-25-26

PSI
 PREFERRED SOLUTIONS, INC.

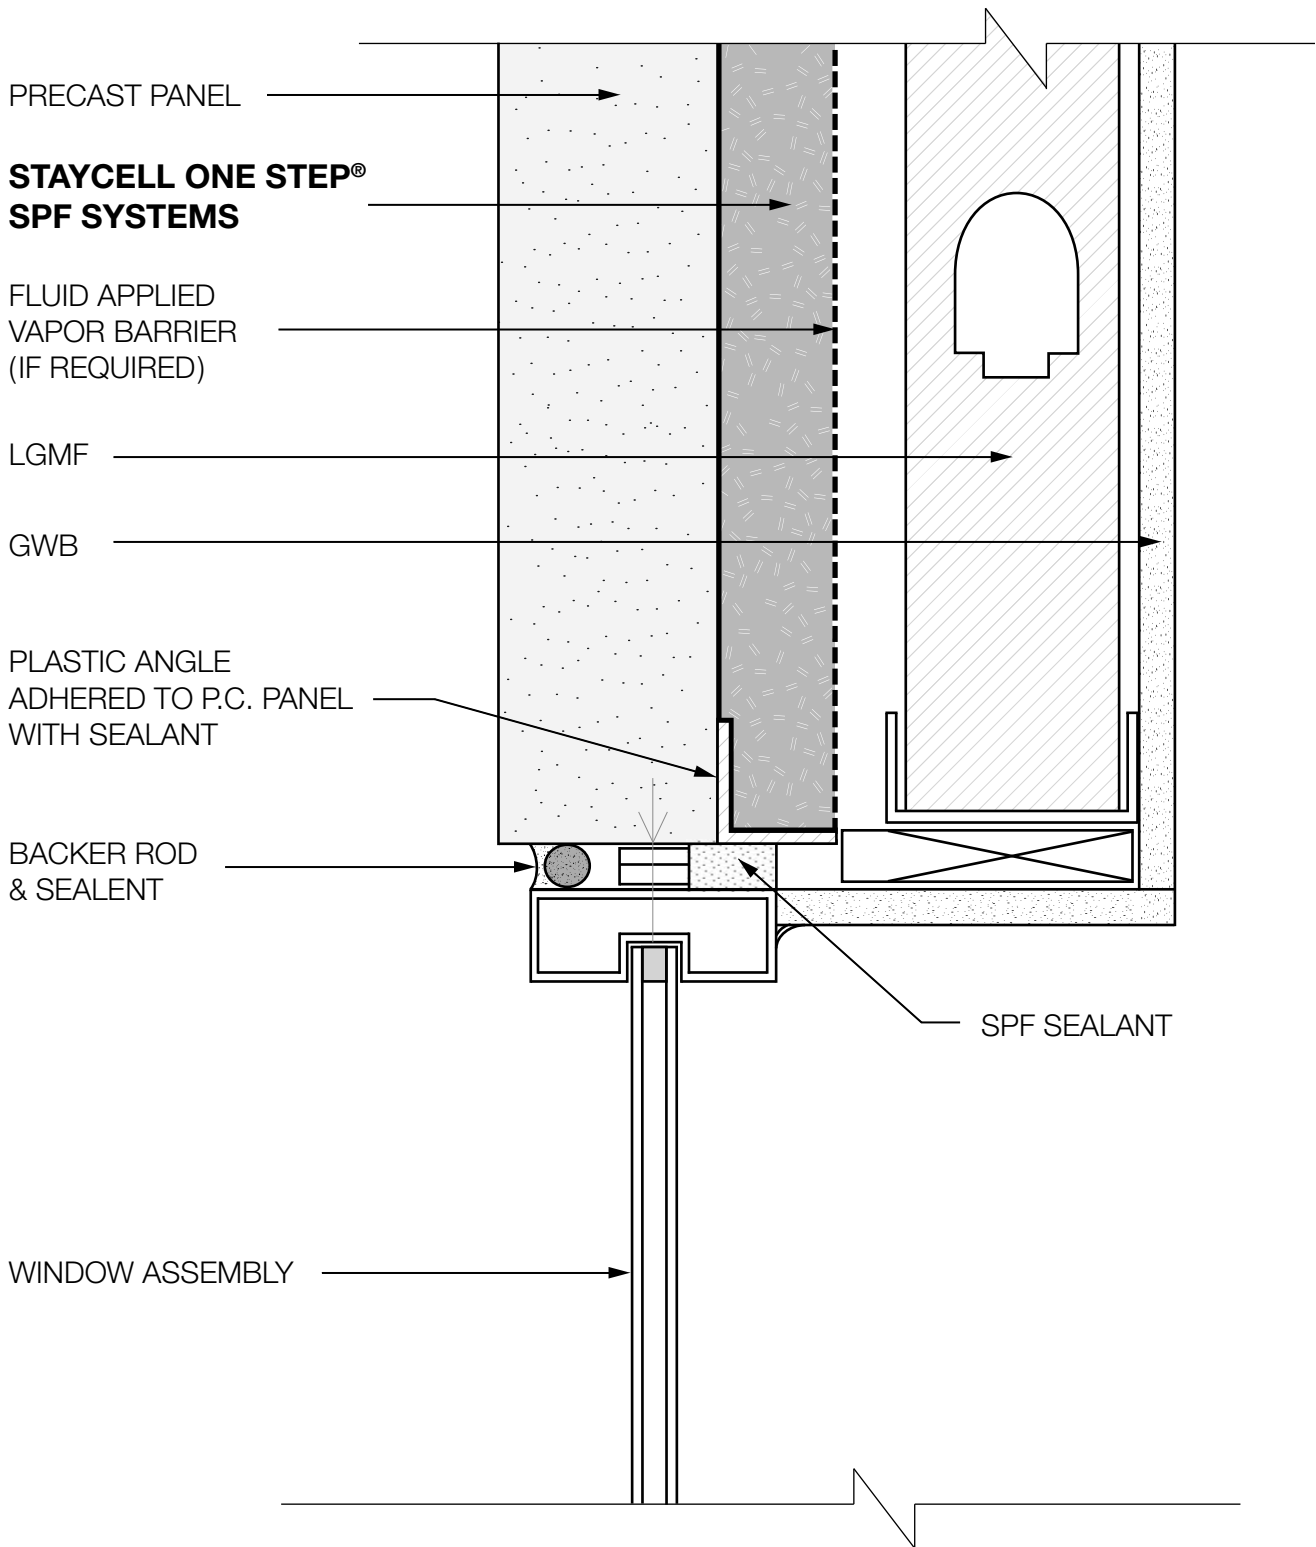


**STAYCELL ONE STEP®
 SPF SYSTEMS**
 PRECAST PANEL WINDOW HEAD 1

SKETCH NO.
PC-07

5000 Rockside Road • Independence, OH 44131
 1.800.522.4522 • 216.642.1200

DATE:
06-25-26

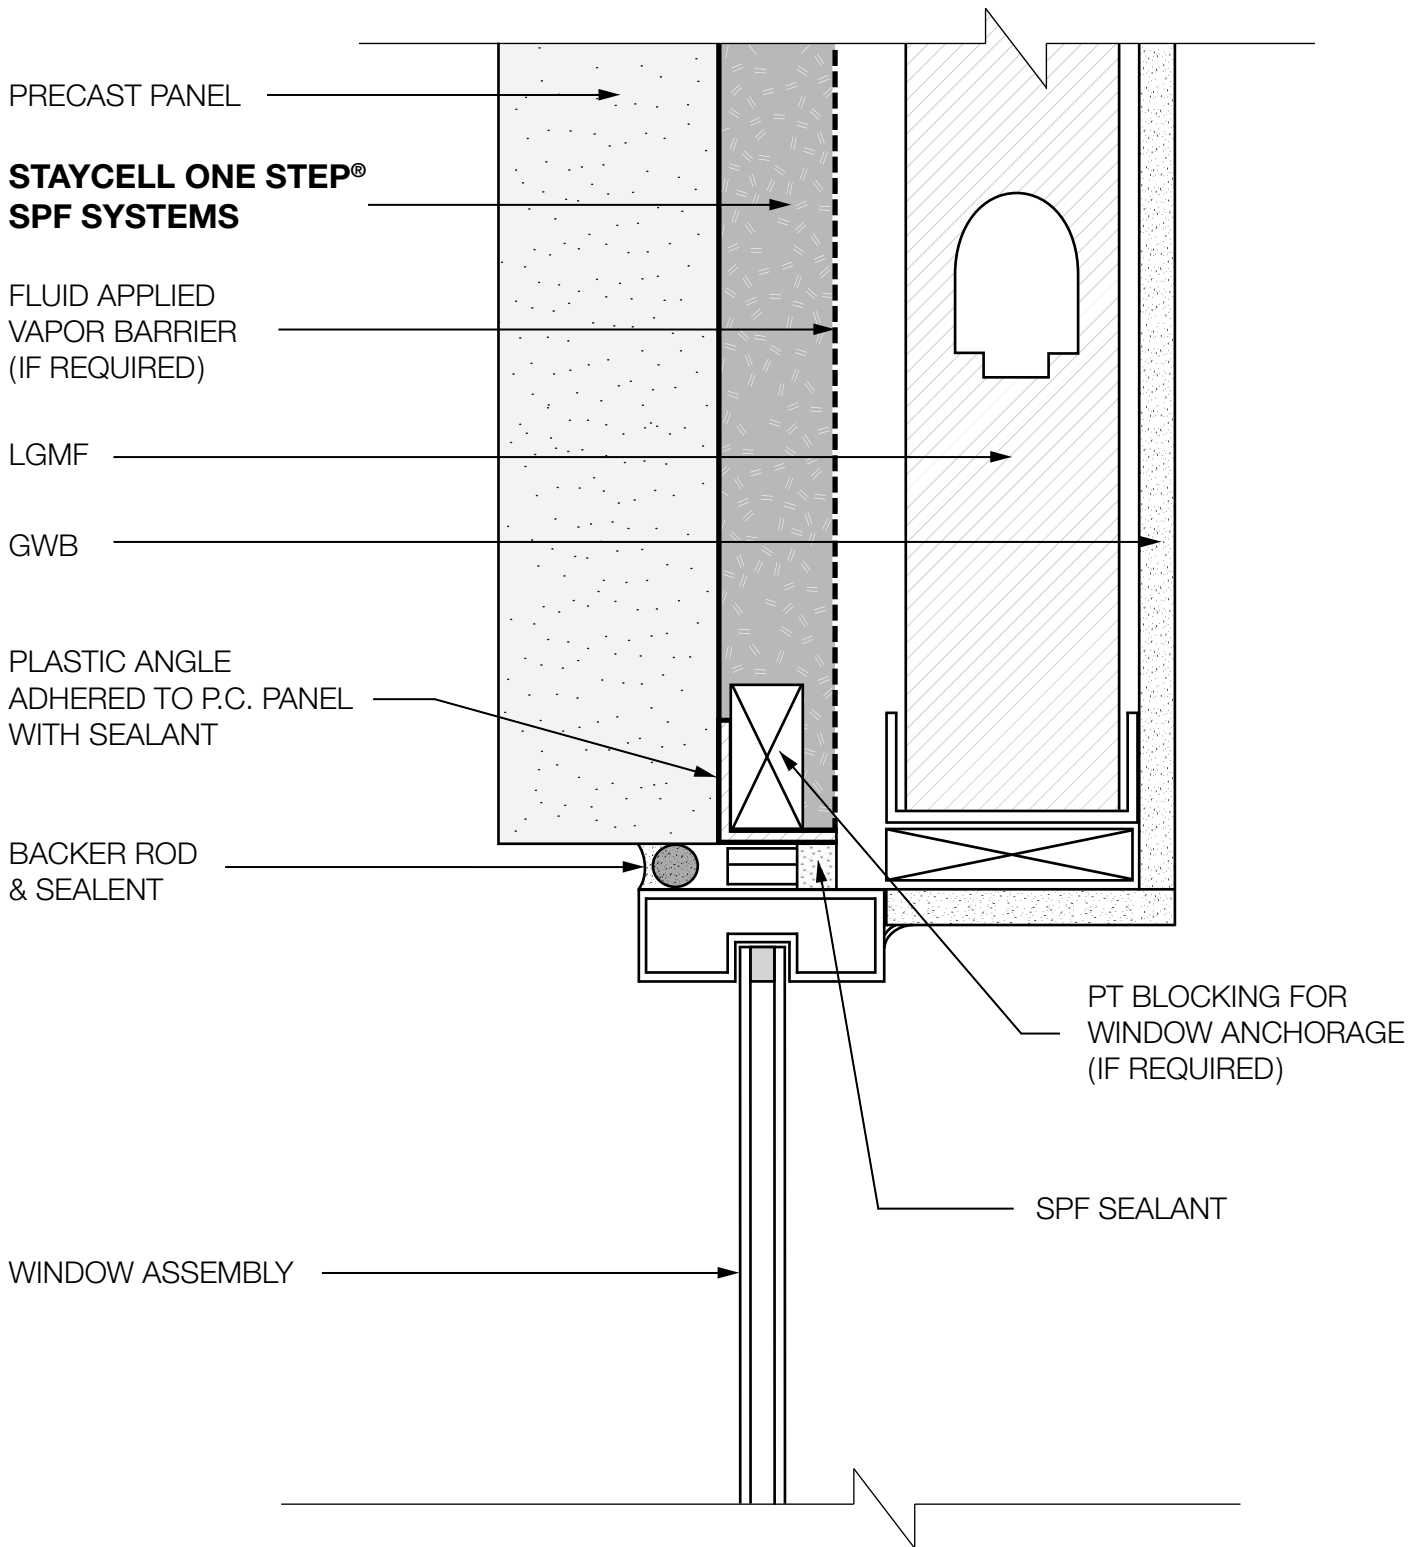


**STAYCELL ONE STEP®
 SPF SYSTEMS**
 PRECAST PANEL WINDOW HEAD 2

SKETCH NO.
PC-08

5000 Rockside Road • Independence, OH 44131
 1.800.522.4522 • 216.642.1200

DATE:
06-25-26

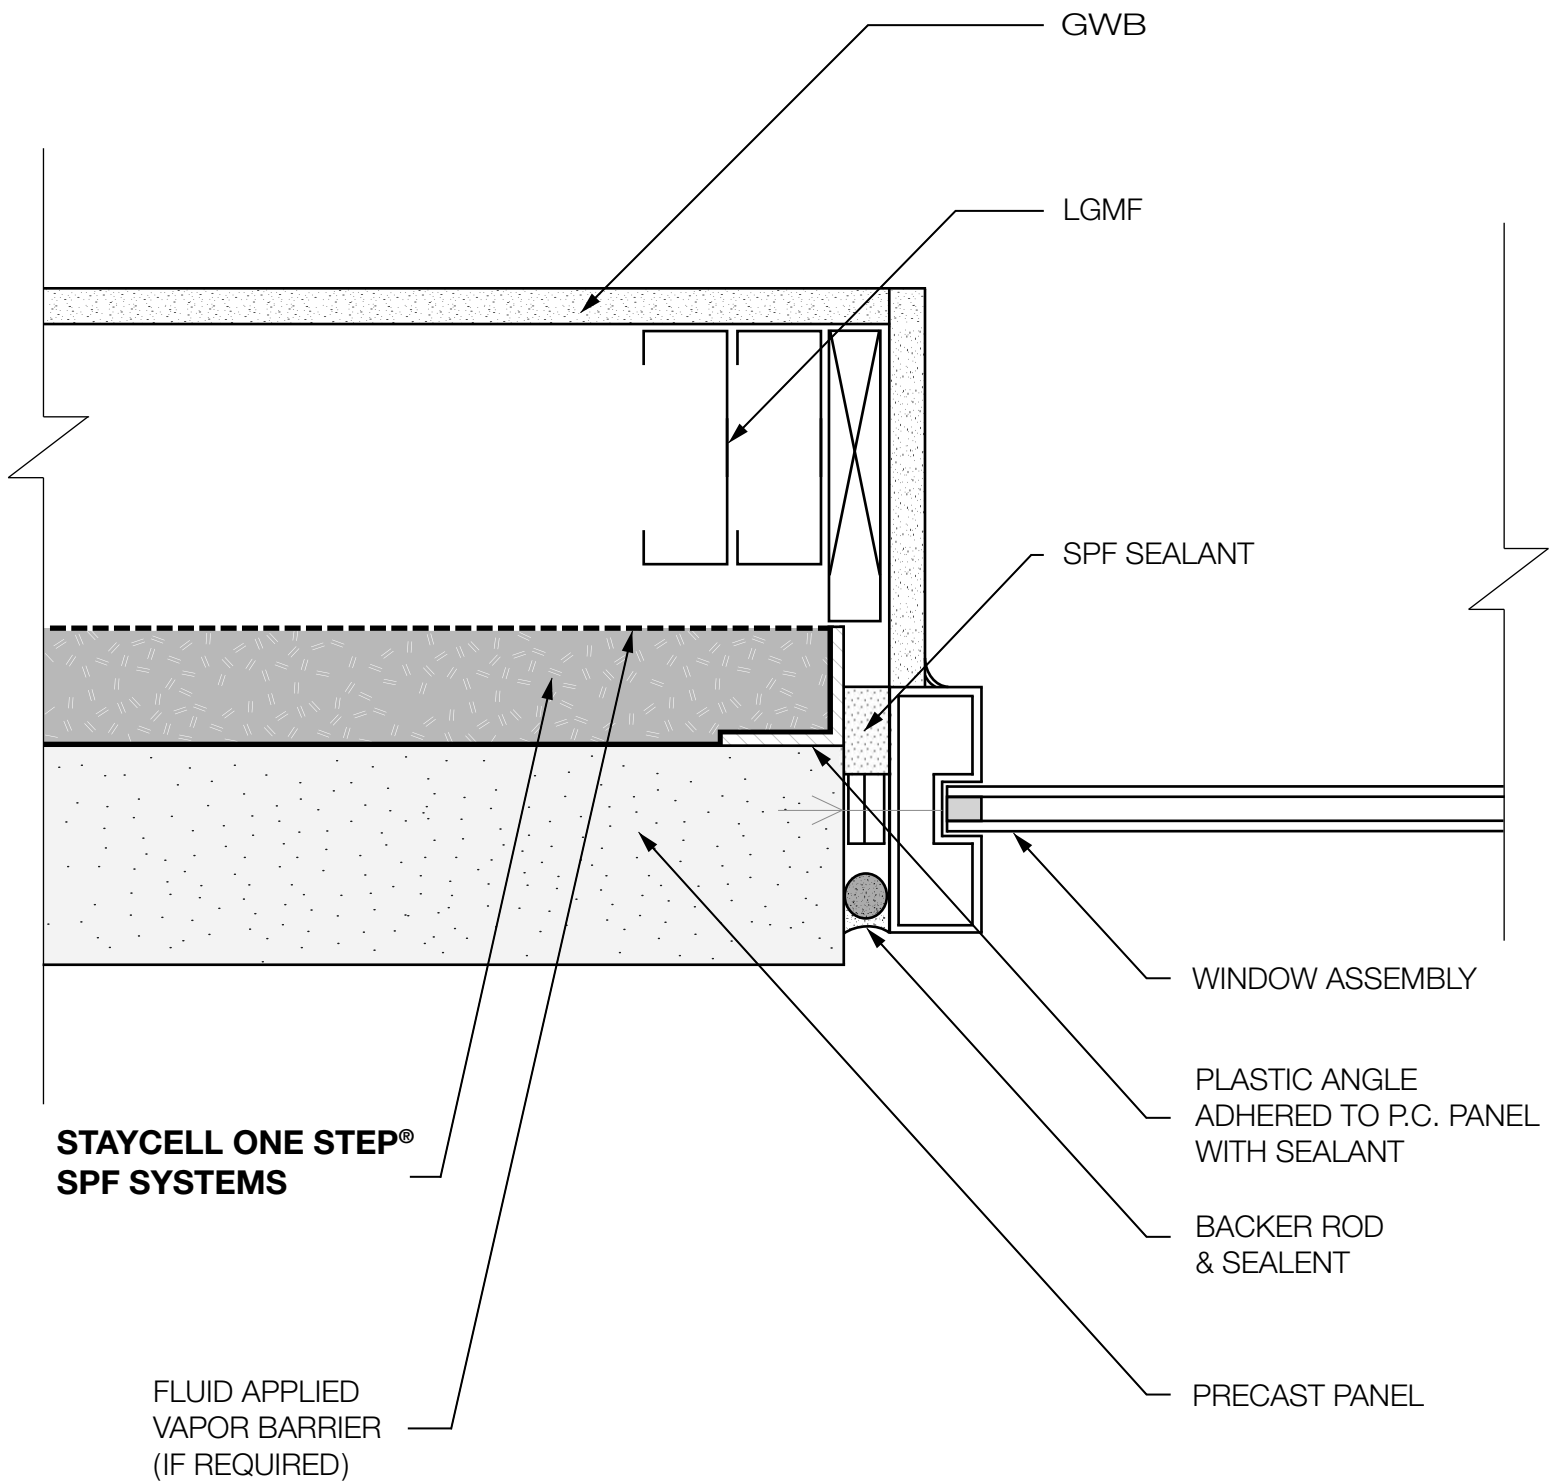


**STAYCELL ONE STEP®
SPF SYSTEMS**
PRECAST PANEL WINDOW JAMB 1

SKETCH NO.
PC-09

5000 Rockside Road • Independence, OH 44131
1.800.522.4522 • 216.642.1200

DATE:
06-25-26

PSI
PREFERRED SOLUTIONS, INC.

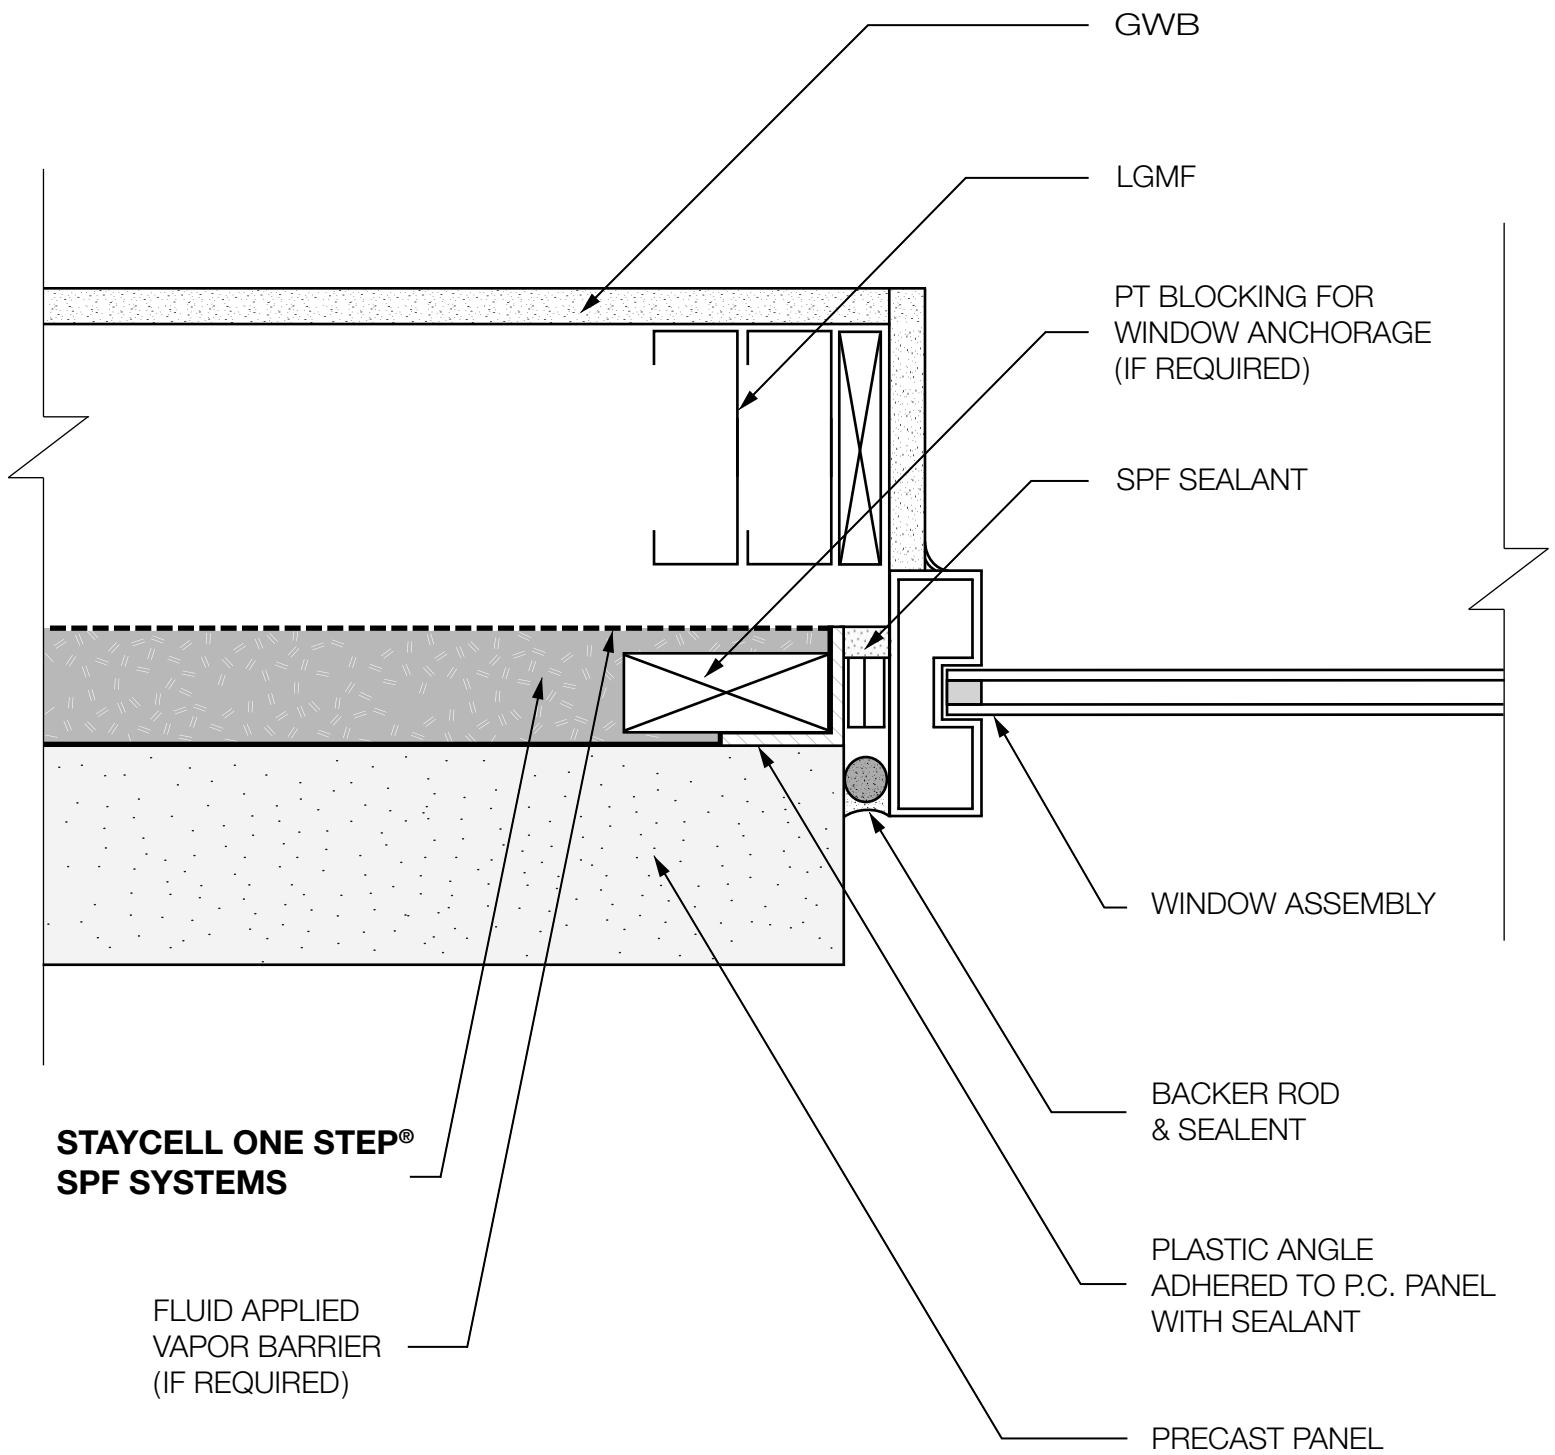

**STAYCELL ONE STEP®
SPF SYSTEMS**

FLUID APPLIED
VAPOR BARRIER
(IF REQUIRED)

GWB

LGMF

PT BLOCKING FOR
WINDOW ANCHORAGE
(IF REQUIRED)

SPF SEALANT

WINDOW ASSEMBLY

BACKER ROD
& SEALANT

PLASTIC ANGLE
ADHERED TO P.C. PANEL
WITH SEALANT


PRECAST PANEL

**STAYCELL ONE STEP®
SPF SYSTEMS**
PRECAST PANEL WINDOW JAMB 2

SKETCH NO.
PC-10

5000 Rockside Road • Independence, OH 44131
1.800.522.4522 • 216.642.1200

DATE:
06-25-26

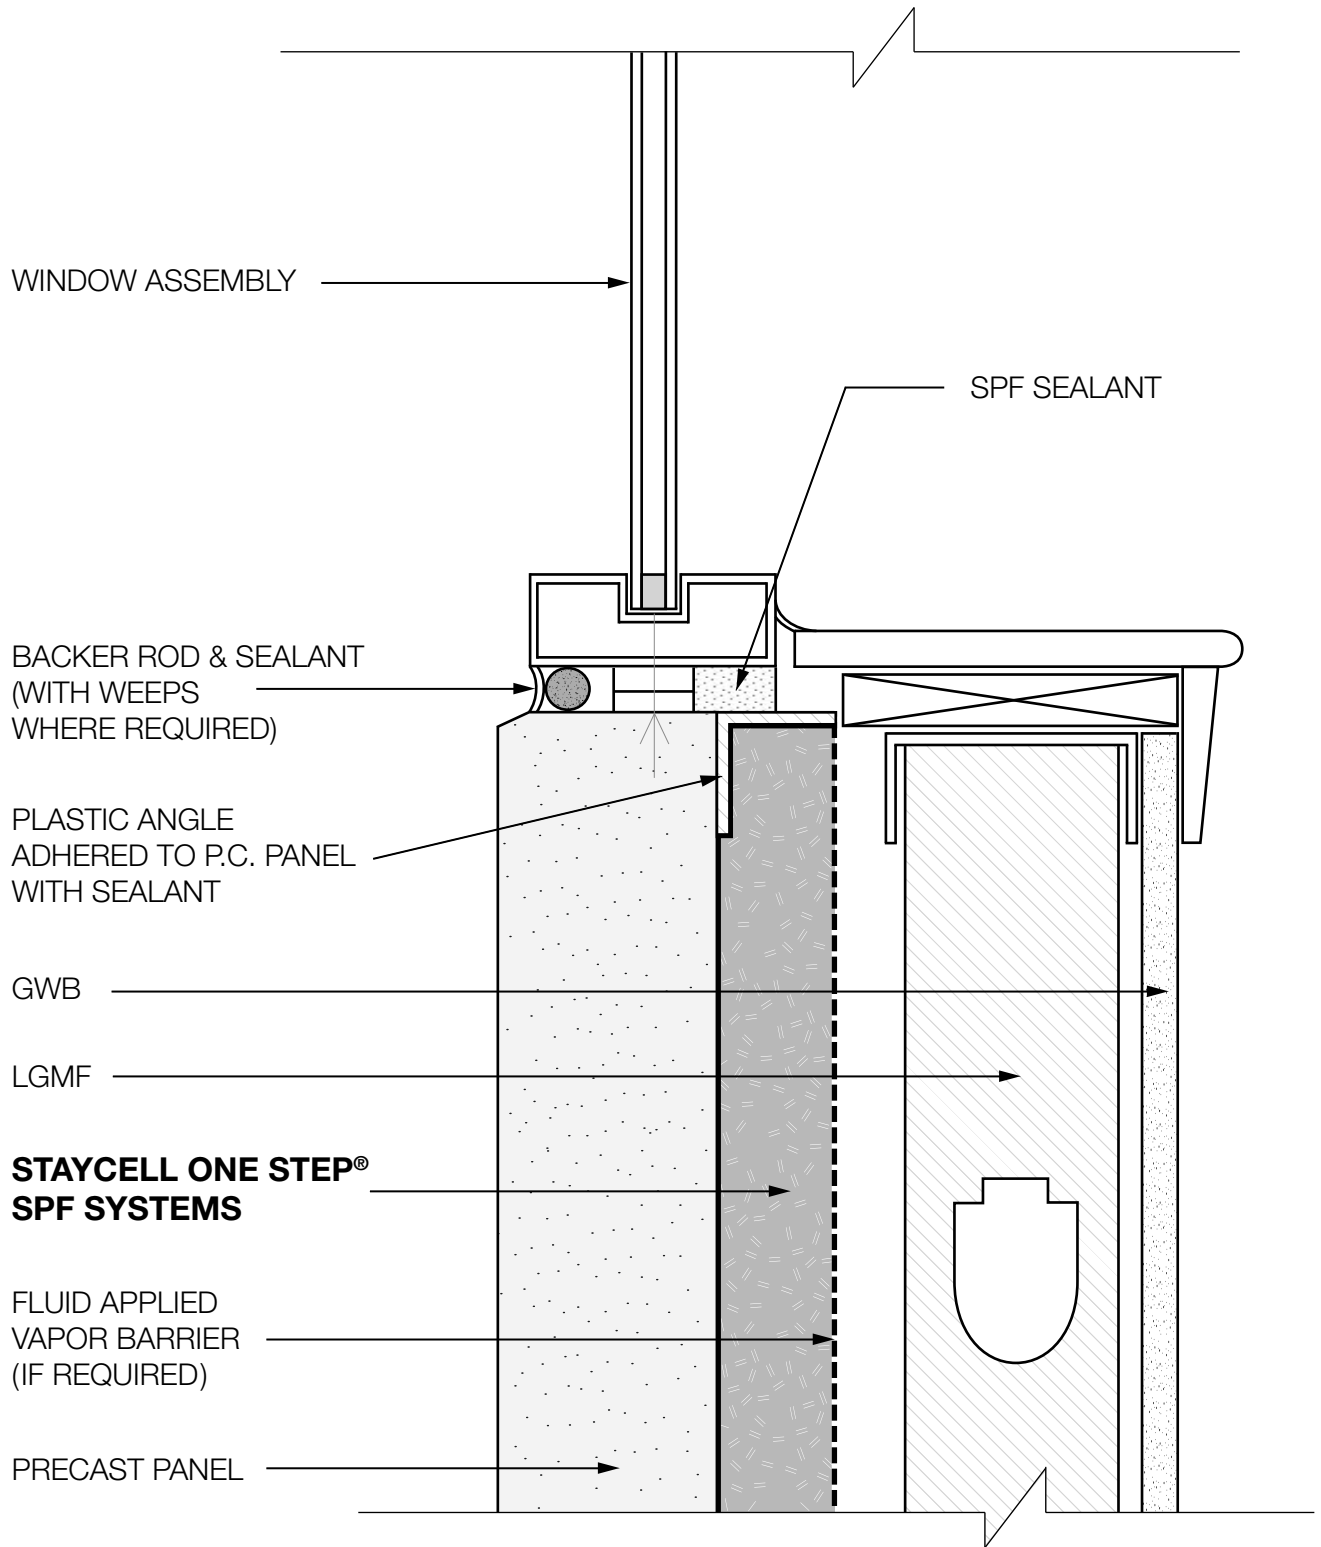


**STAYCELL ONE STEP®
SPF SYSTEMS**
PRECAST PANEL WINDOW SILL 1

SKETCH NO.
PC-11

5000 Rockside Road • Independence, OH 44131
1.800.522.4522 • 216.642.1200

DATE:
06-25-26

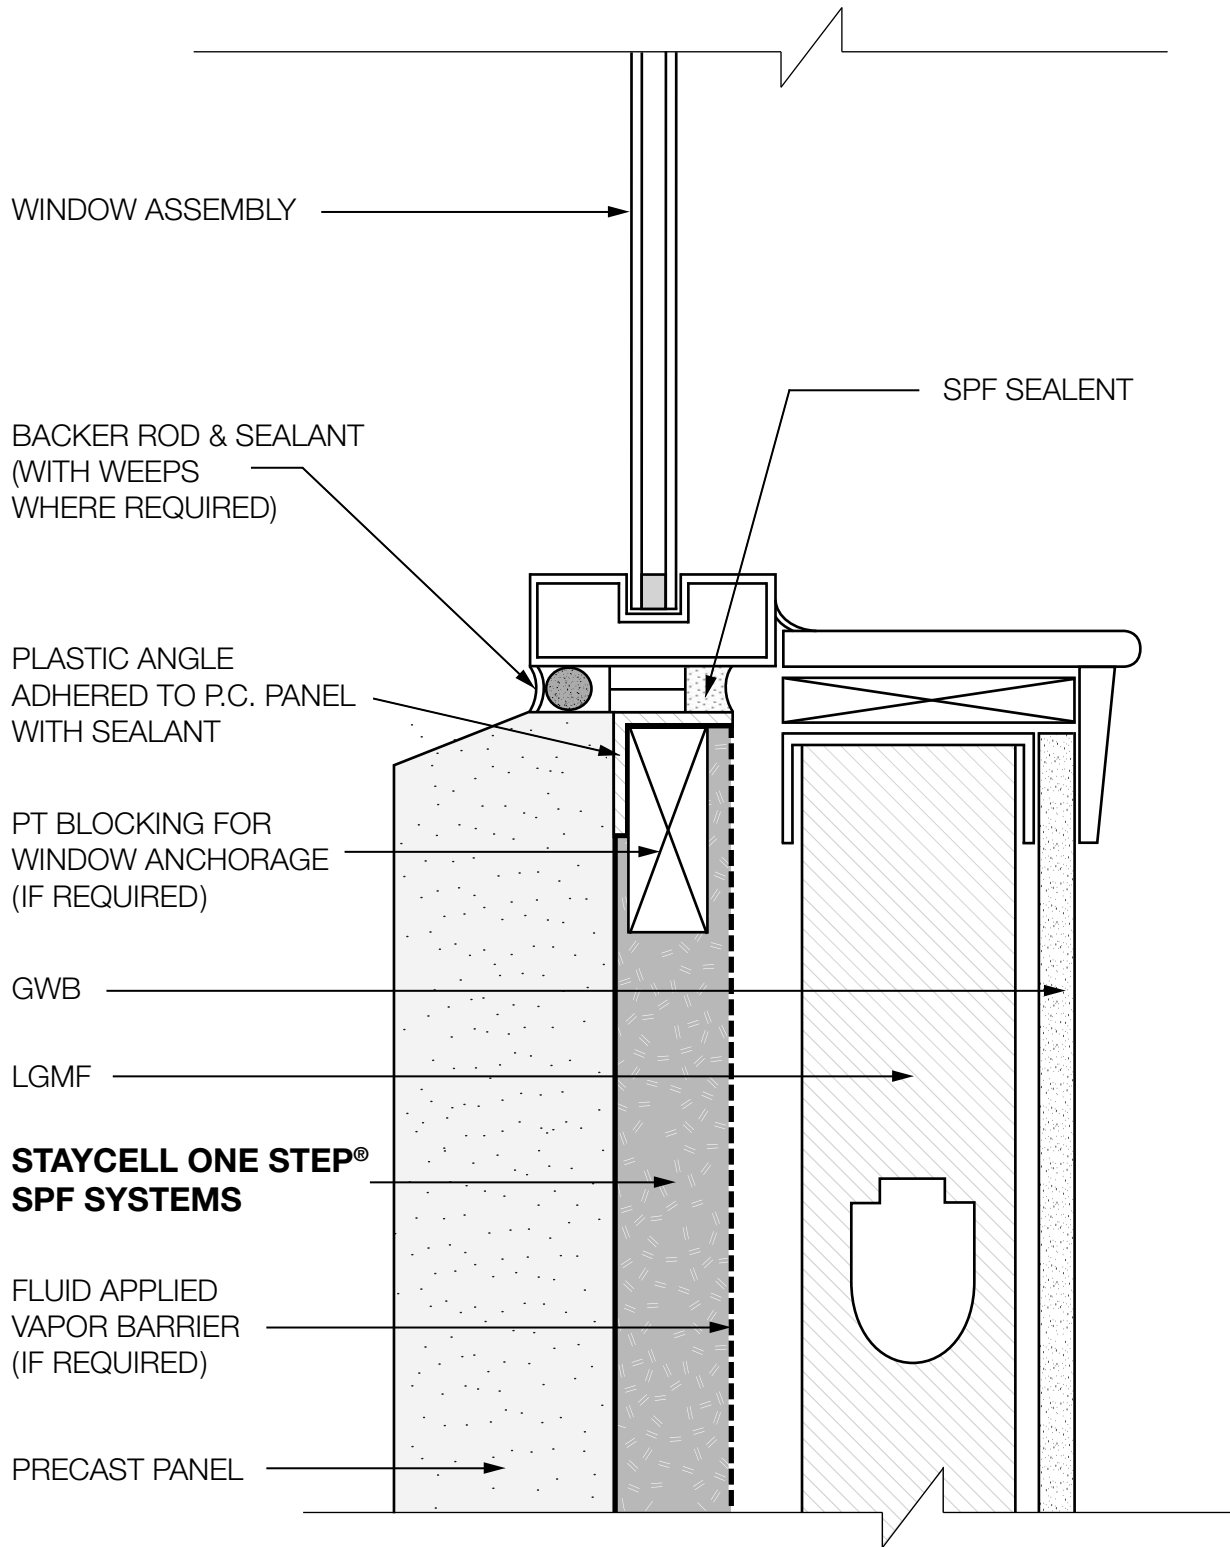


**STAYCELL ONE STEP®
SPF SYSTEMS**
PRECAST PANEL WINDOW SILL 2

SKETCH NO.
PC-12

5000 Rockside Road • Independence, OH 44131
1.800.522.4522 • 216.642.1200

DATE:
06-25-26

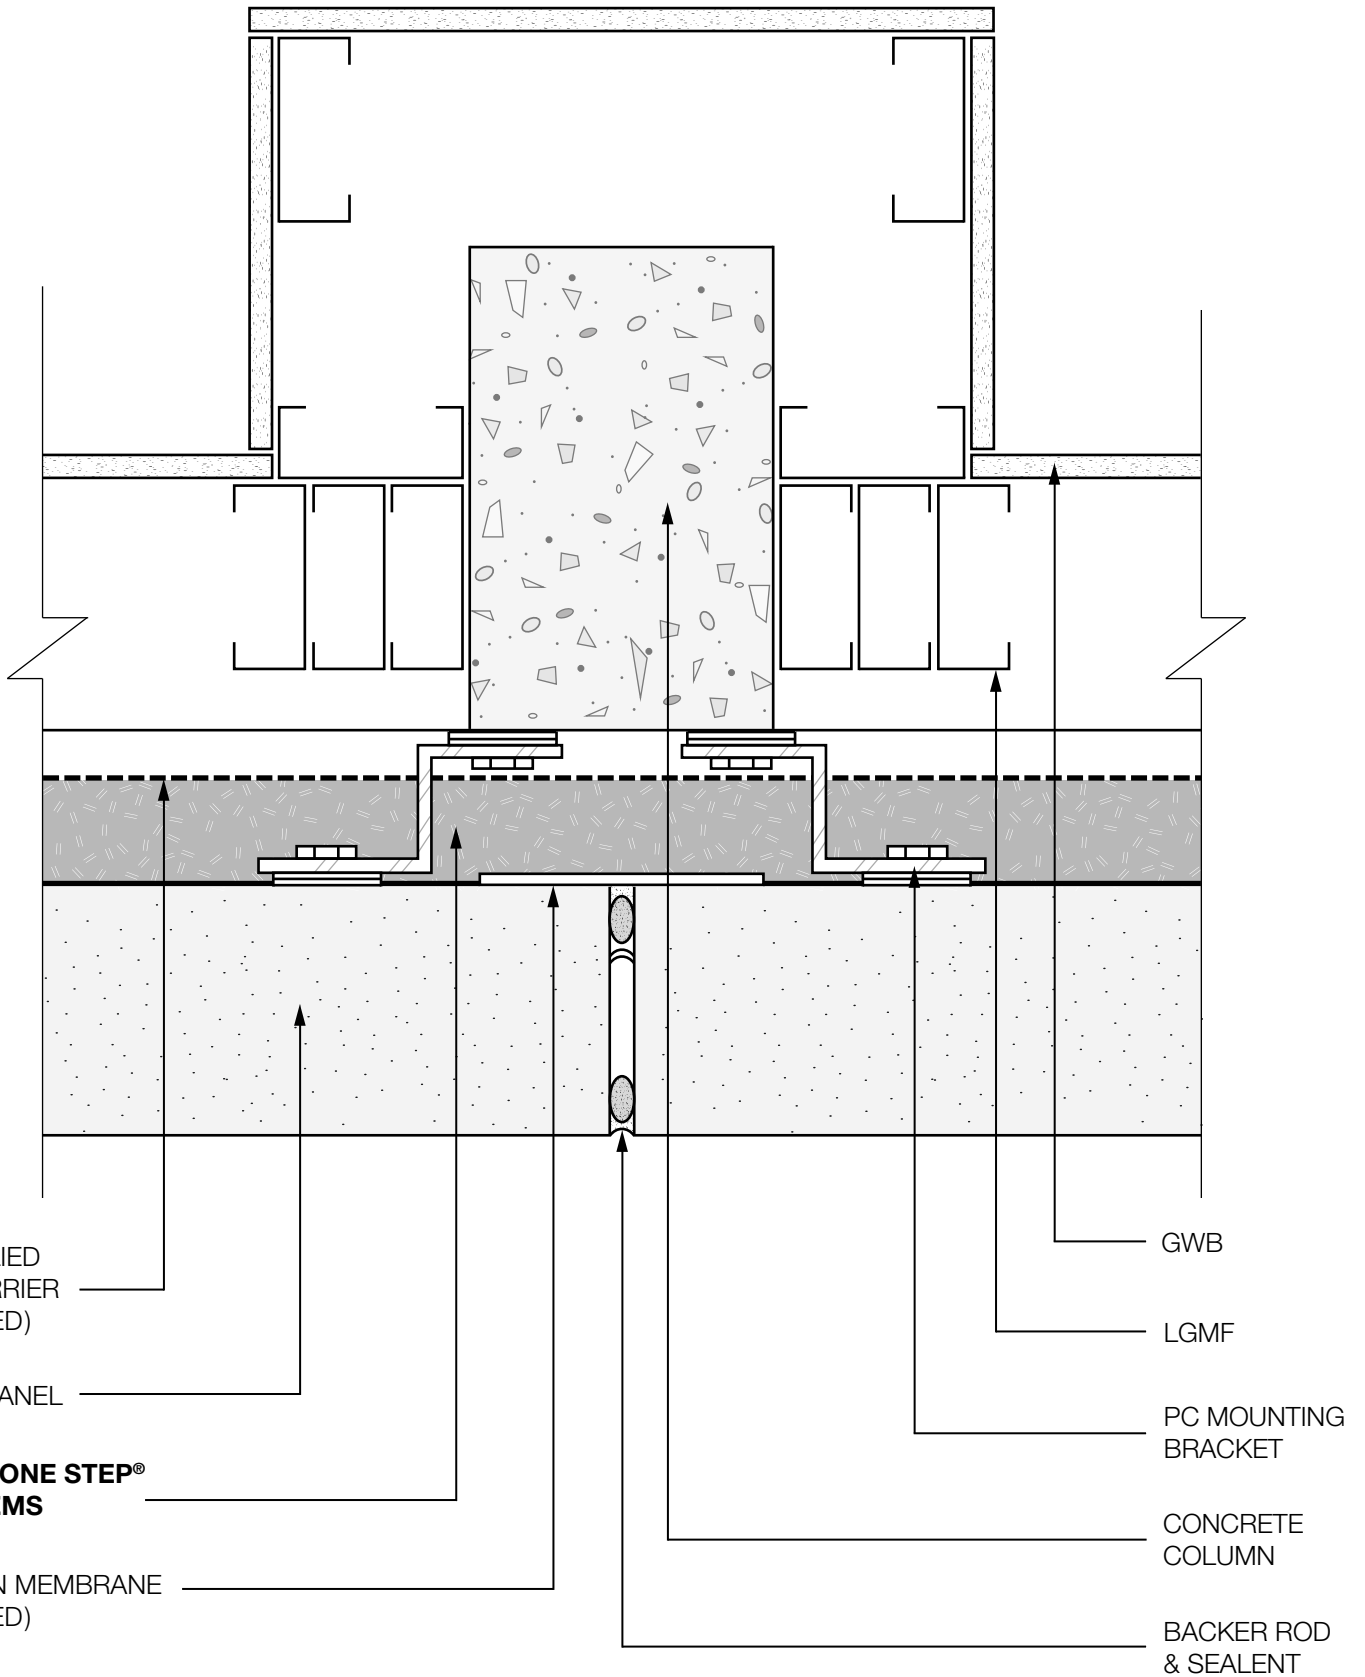

FLUID APPLIED
VAPOR BARRIER
(IF REQUIRED)

PRECAST PANEL

**STAYCELL ONE STEP®
SPF SYSTEMS**

TRANSITION MEMBRANE
(IF REQUIRED)

GWB

LGMF

PC MOUNTING
BRACKET

CONCRETE
COLUMN

BACKER ROD
& SEALANT


**STAYCELL ONE STEP®
SPF SYSTEMS**
PRECAST PANEL JOINT 1

SKETCH NO.
PC-13

5000 Rockside Road • Independence, OH 44131
1.800.522.4522 • 216.642.1200

DATE:
06-25-26

PSI
PREFERRED SOLUTIONS, INC.

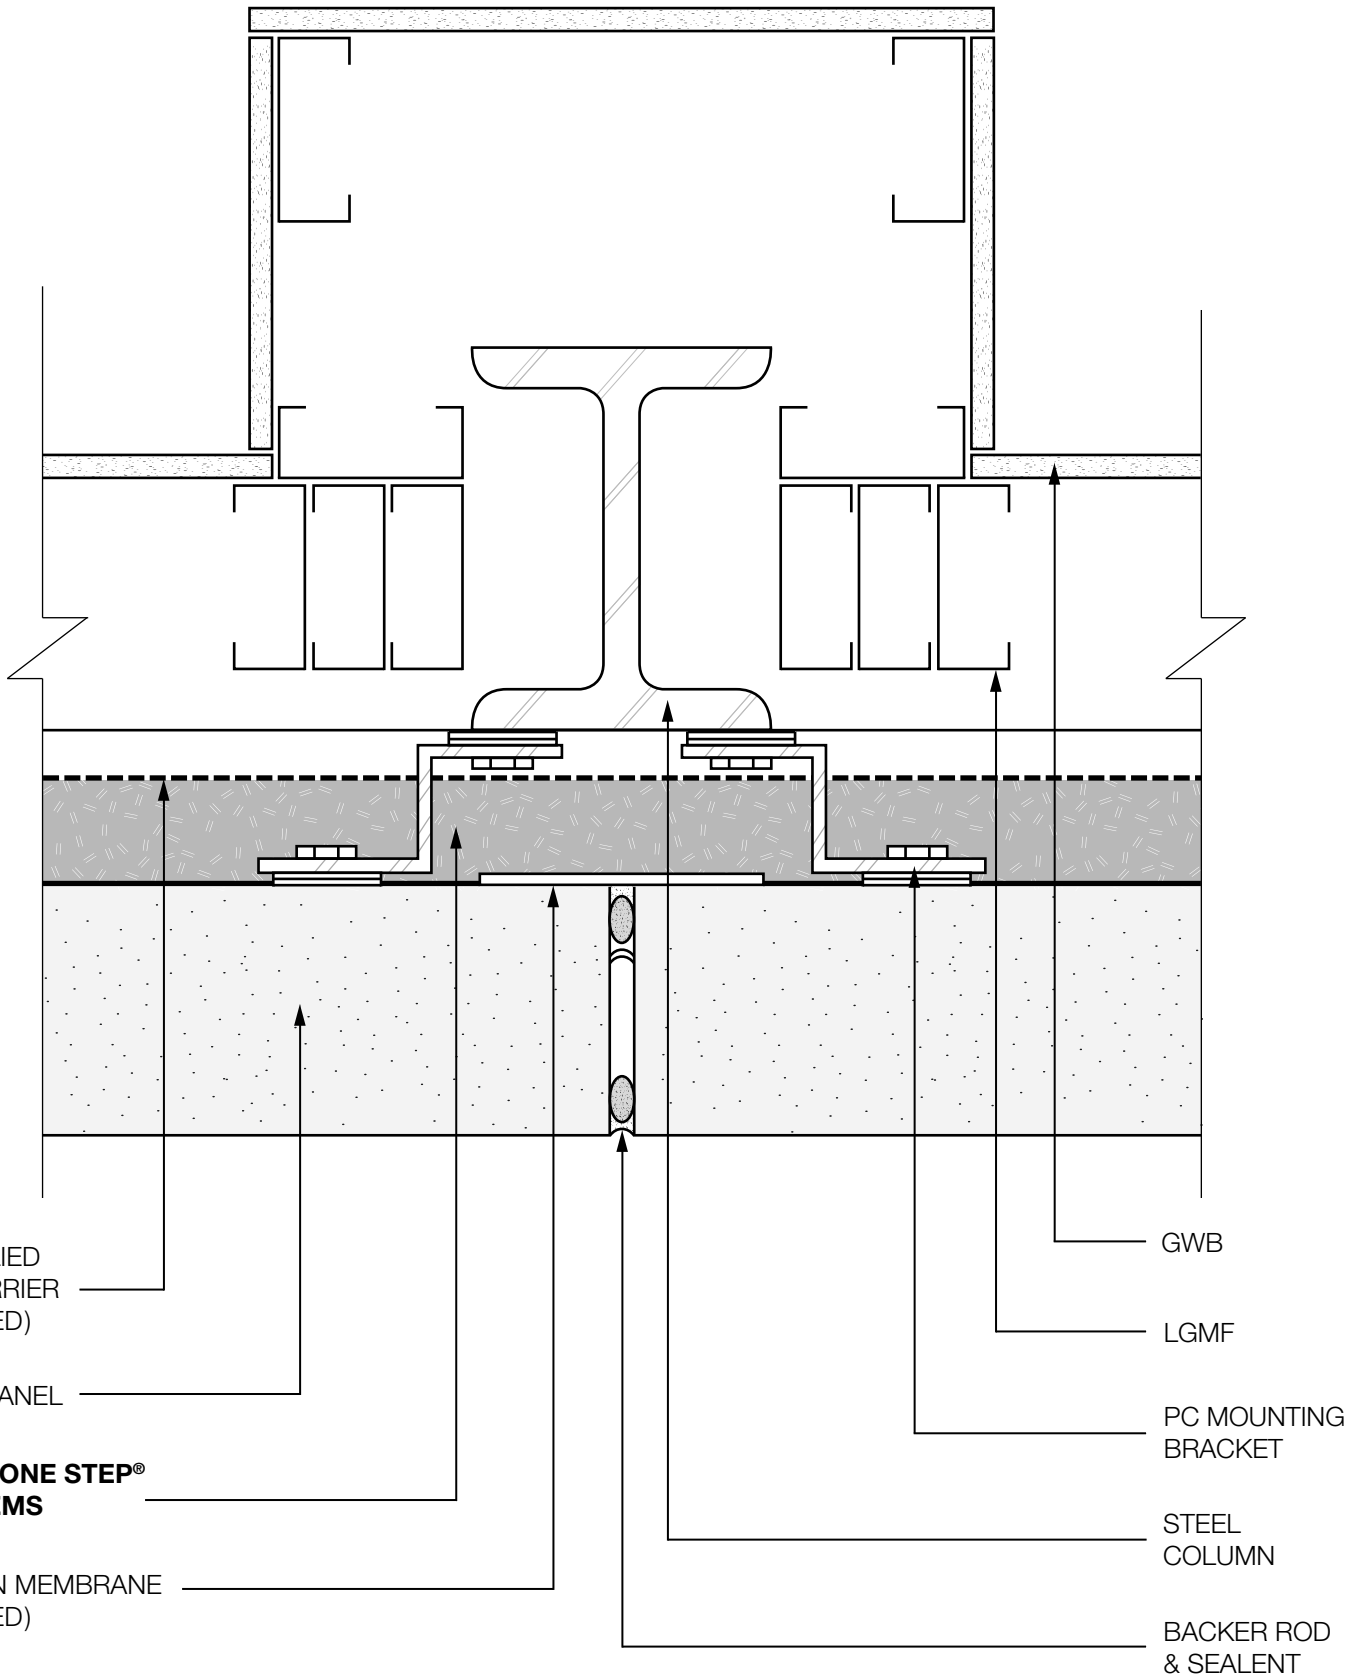

FLUID APPLIED
VAPOR BARRIER
(IF REQUIRED)

PRECAST PANEL

**STAYCELL ONE STEP®
SPF SYSTEMS**

TRANSITION MEMBRANE
(IF REQUIRED)

GWB

LGMF

PC MOUNTING
BRACKET

STEEL
COLUMN

BACKER ROD
& SEALANT


**STAYCELL ONE STEP®
SPF SYSTEMS**
PRECAST PANEL JOINT 2

SKETCH NO.
PC-14

PSI
PREFERRED SOLUTIONS, INC.

5000 Rockside Road • Independence, OH 44131
1.800.522.4522 • 216.642.1200

DATE:
06-25-26

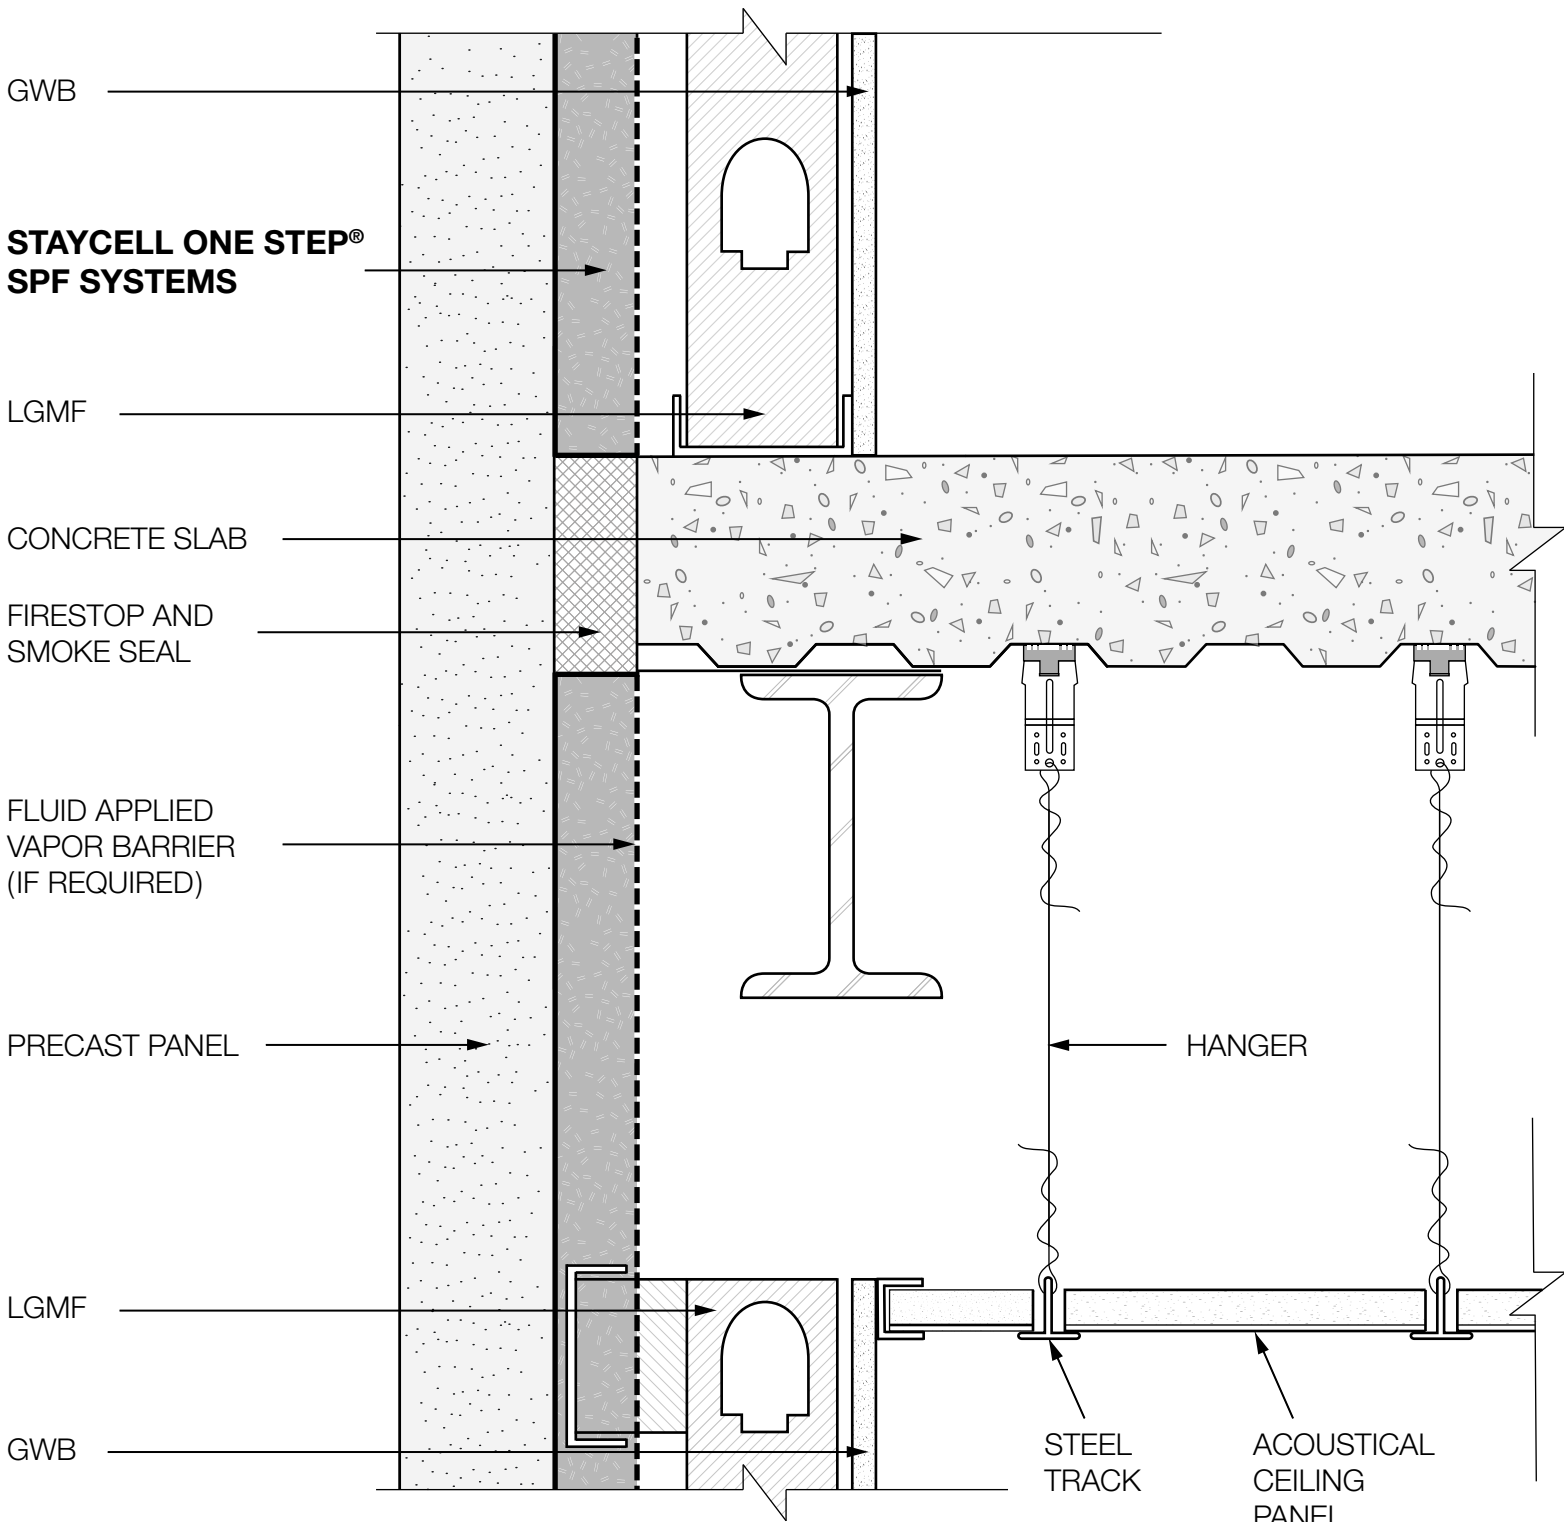

**STAYCELL ONE STEP®
SPF SYSTEMS**
PRECAST PANEL SUSPENDED CEILING 1

SKETCH NO.
PC-15

5000 Rockside Road • Independence, OH 44131
1.800.522.4522 • 216.642.1200

DATE:
06-25-26